




South Tyneside Council

Regeneration and Environment

Town Hall & Civic Offices, Westoe Road, South Shields, Tyne & Wear, NE33 2RL
 Telephone: (0191) 427 1717 Fax: (0191) 455 7770

Project Charlotte Street junc Thomas Street, SS		Drawing Title removal of parking bays to improve access	
Project Code PS-LTP-27/24	Dwg.No. T1-5/24	Drawn By LG	Date 03/09/24
		Checked By CE	Date 03/09/24
		Scale NTS	Size A4
Rev	Date	Desc.	Chkd

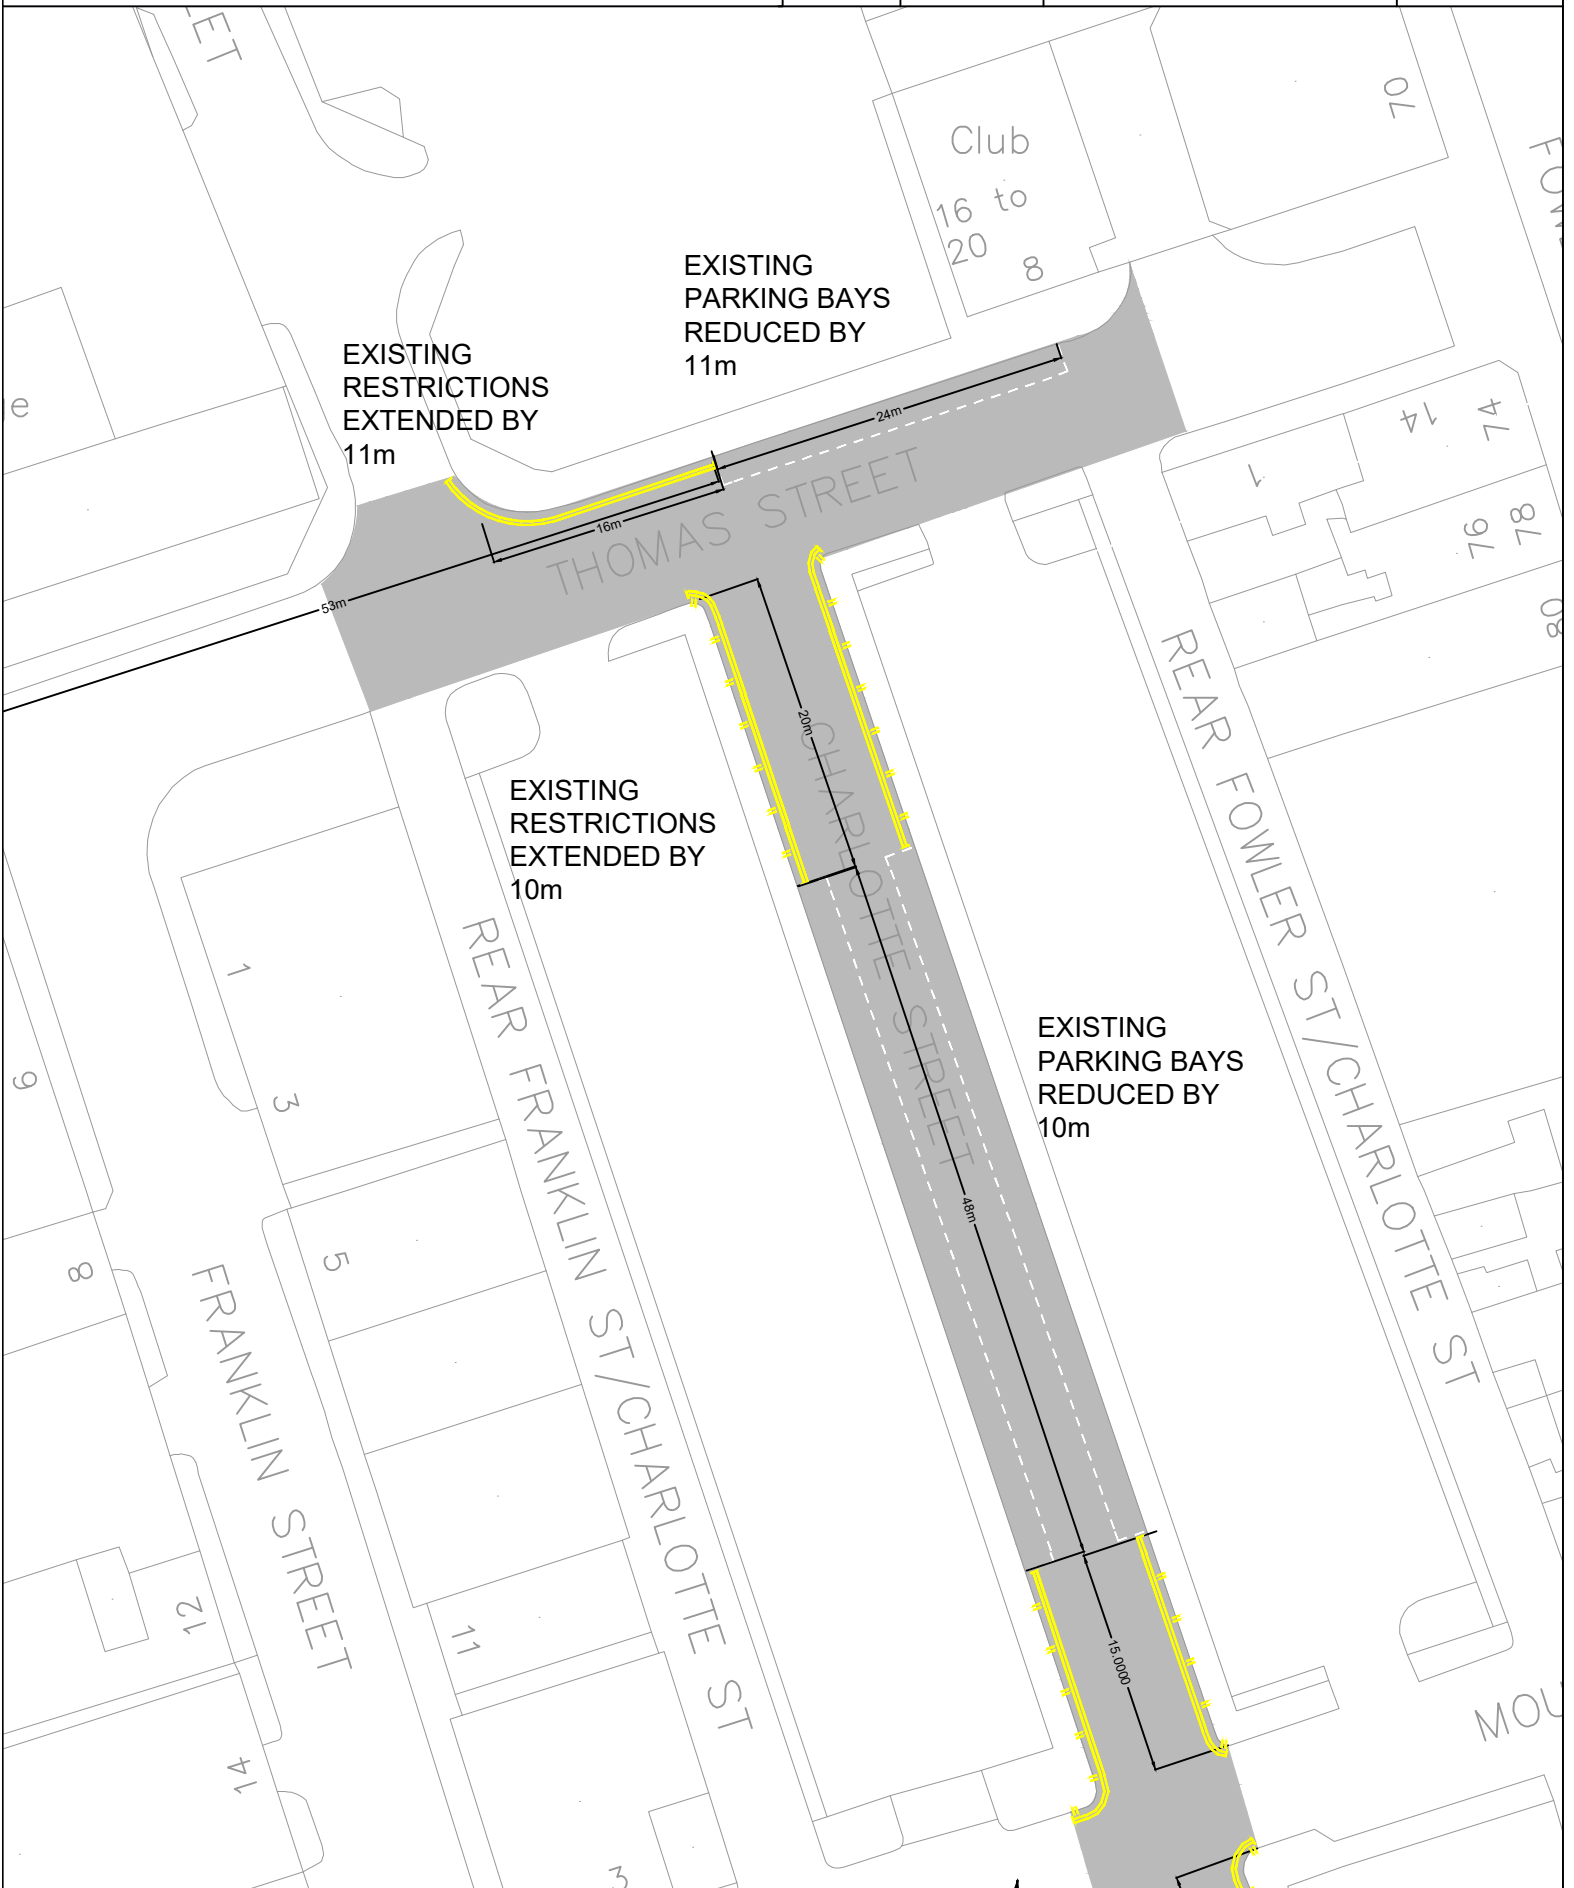

The contractor is responsible for the verification of dimensions on the site. © Copyright all rights reserved South Tyneside Council.
 Ordnance Survey data has been reproduced from Mastermap with the permission of The Controller of H.M. Stationery Office. Crown copyright reserved. Licence No. 100019570