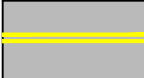

 Existing No Waiting / No Loading At Any Time

 Proposed No Waiting at Any Time

 back to back signs mounted on a single post.

  
**Permit holders parking only past this point**

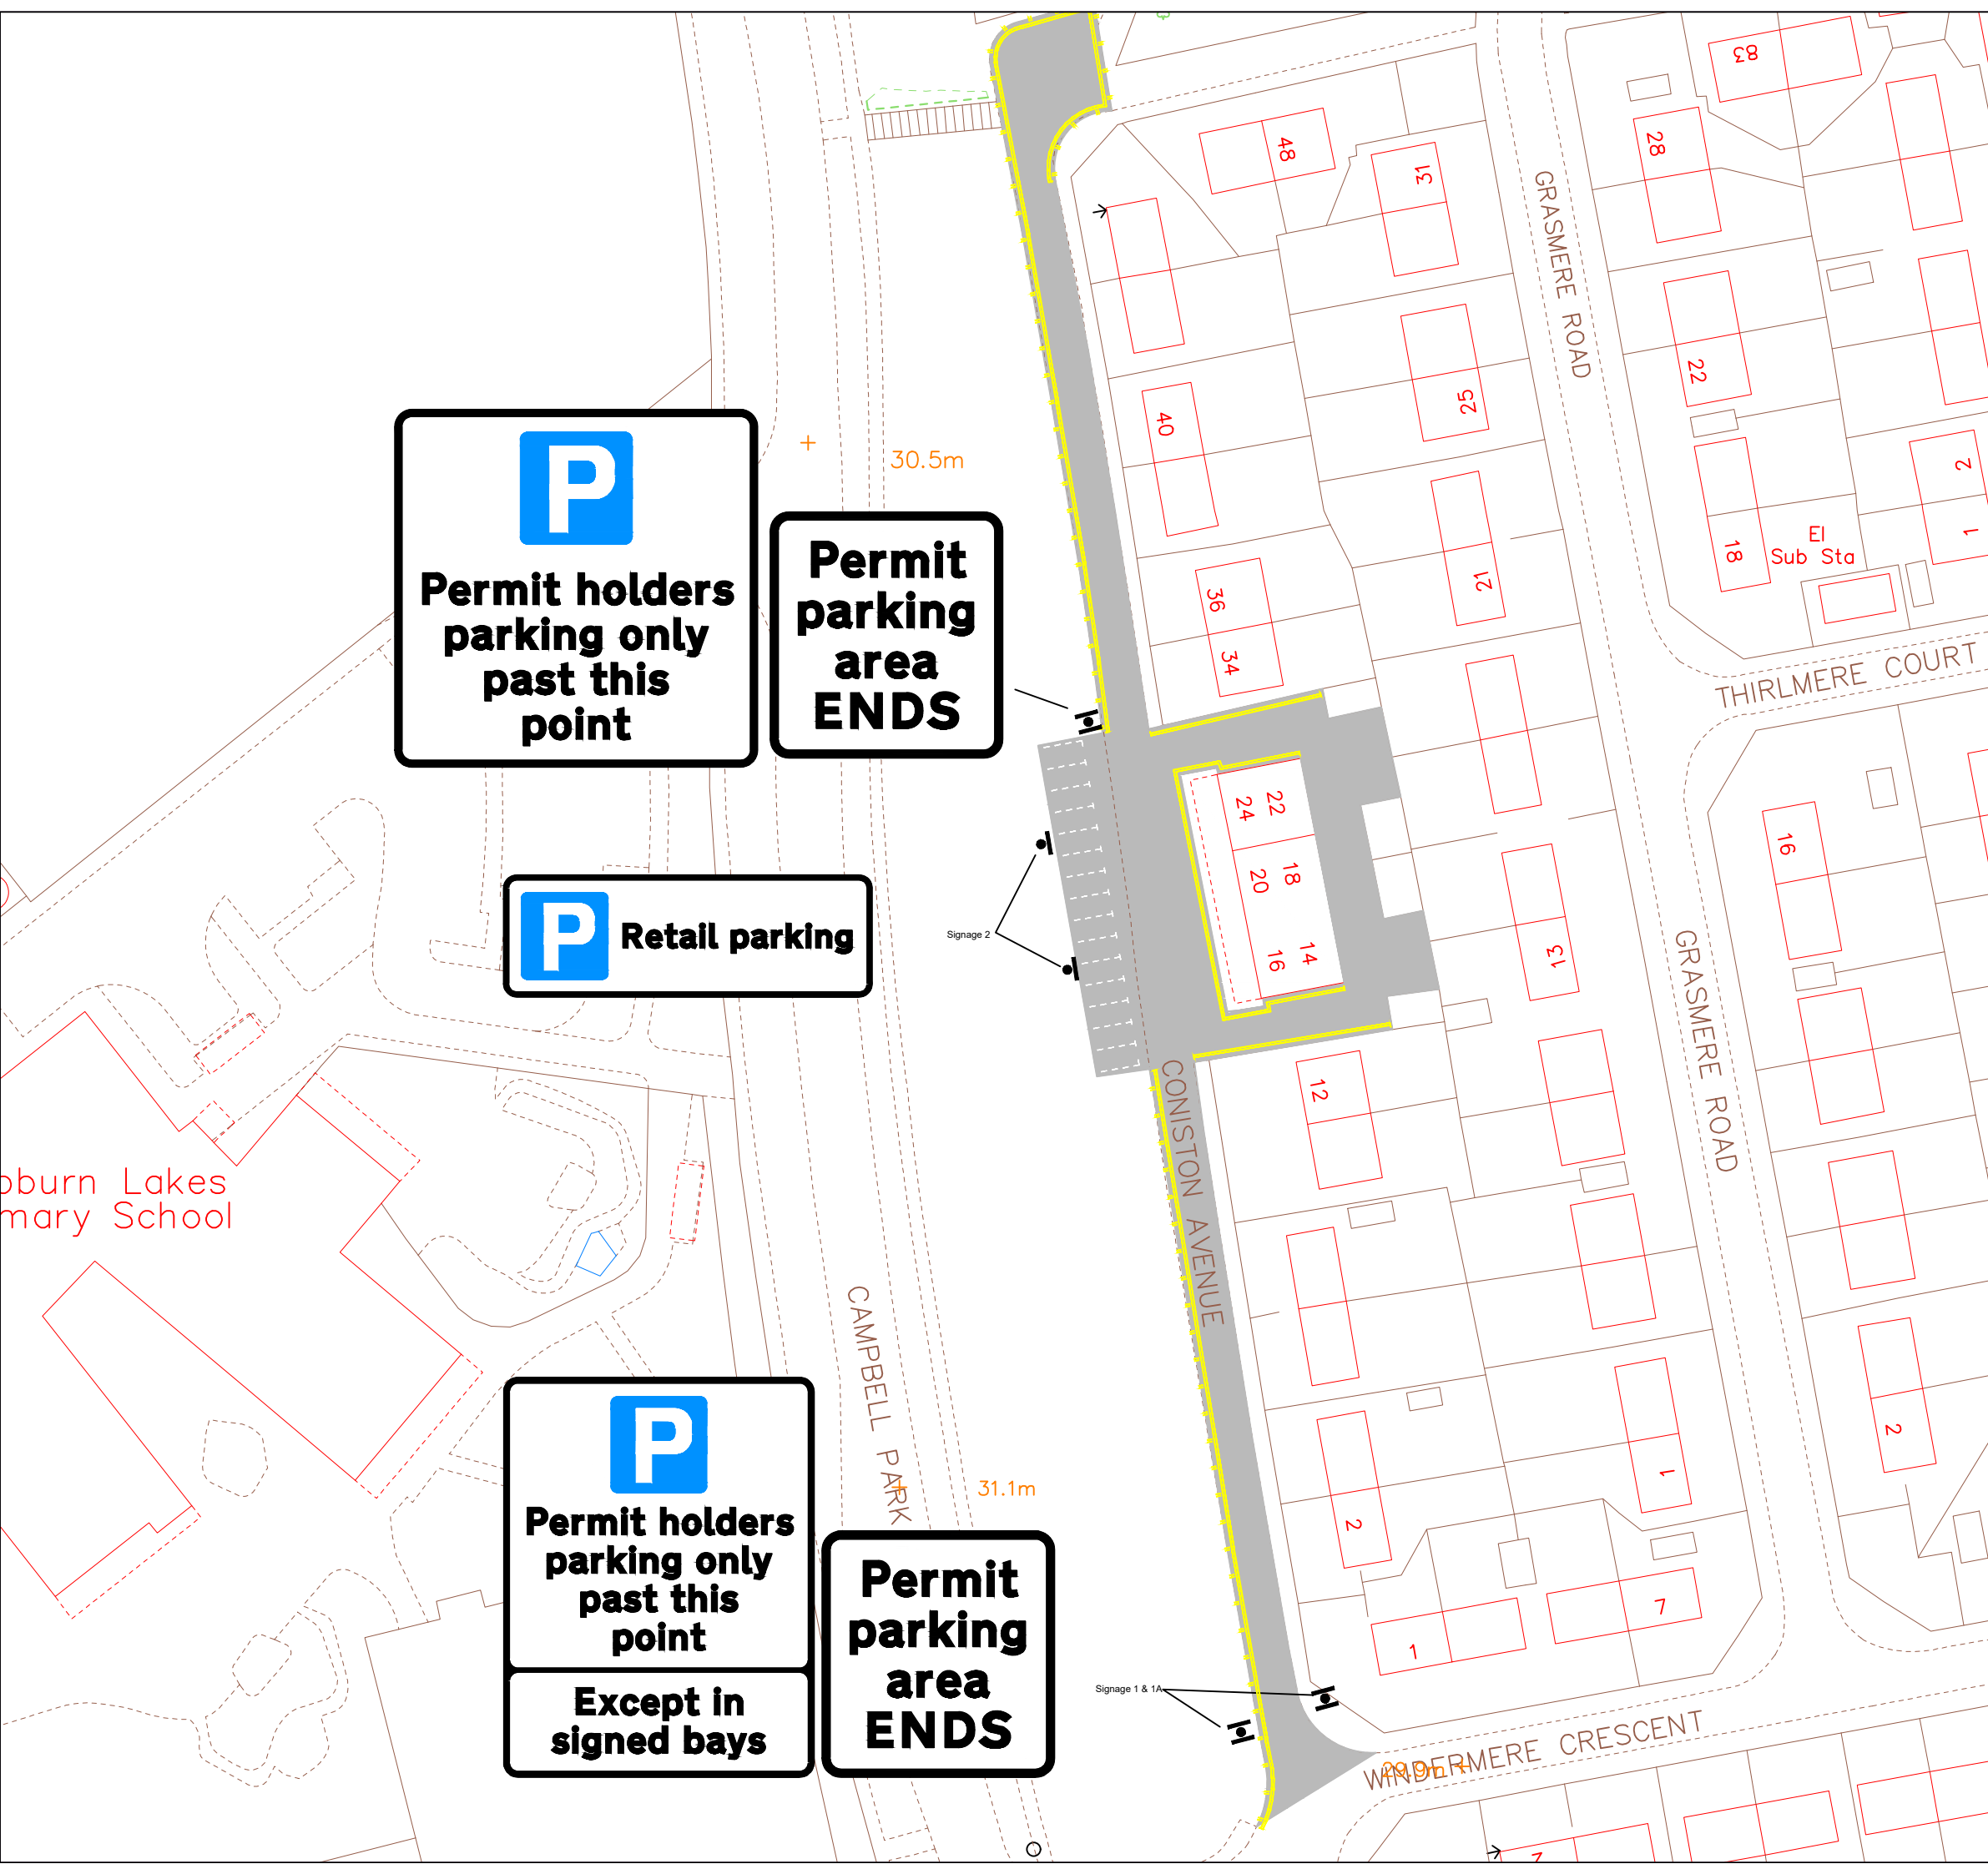
**Permit parking area ENDS**

 **Retail parking**


  
**Permit holders parking only past this point**

**Except in signed bays**

**Permit parking area ENDS**



Rev	Date	Description	Chkd
-----	------	-------------	------

 **South Tyneside Council**  
 Regeneration and Environment

Town Hall & Civic Offices, Westoe Road, South Shields, Tyne & Wear, NE33 2RL  
 Telephone: (0191) 427 1717 Fax: (0191) 455 7770

Project **Proposed Parking Scheme**

Drawing Title **Coniston Avenue, Hebburn**

Drawn by	LG	Date	07/06/24
Checked by	SV	Date	07/06/24
Scale	NTS	Size	A3

Project Code	Drawing Number
<b>LTP-PS-30</b>	<b>T2-17/24</b>