


KEY.

- Proposed Pay and Display, 8am - 8pm
- Proposed or existing no waiting restrictions
- Extents of scheme and effected area


OVERVIEW



VIEWPORT 4

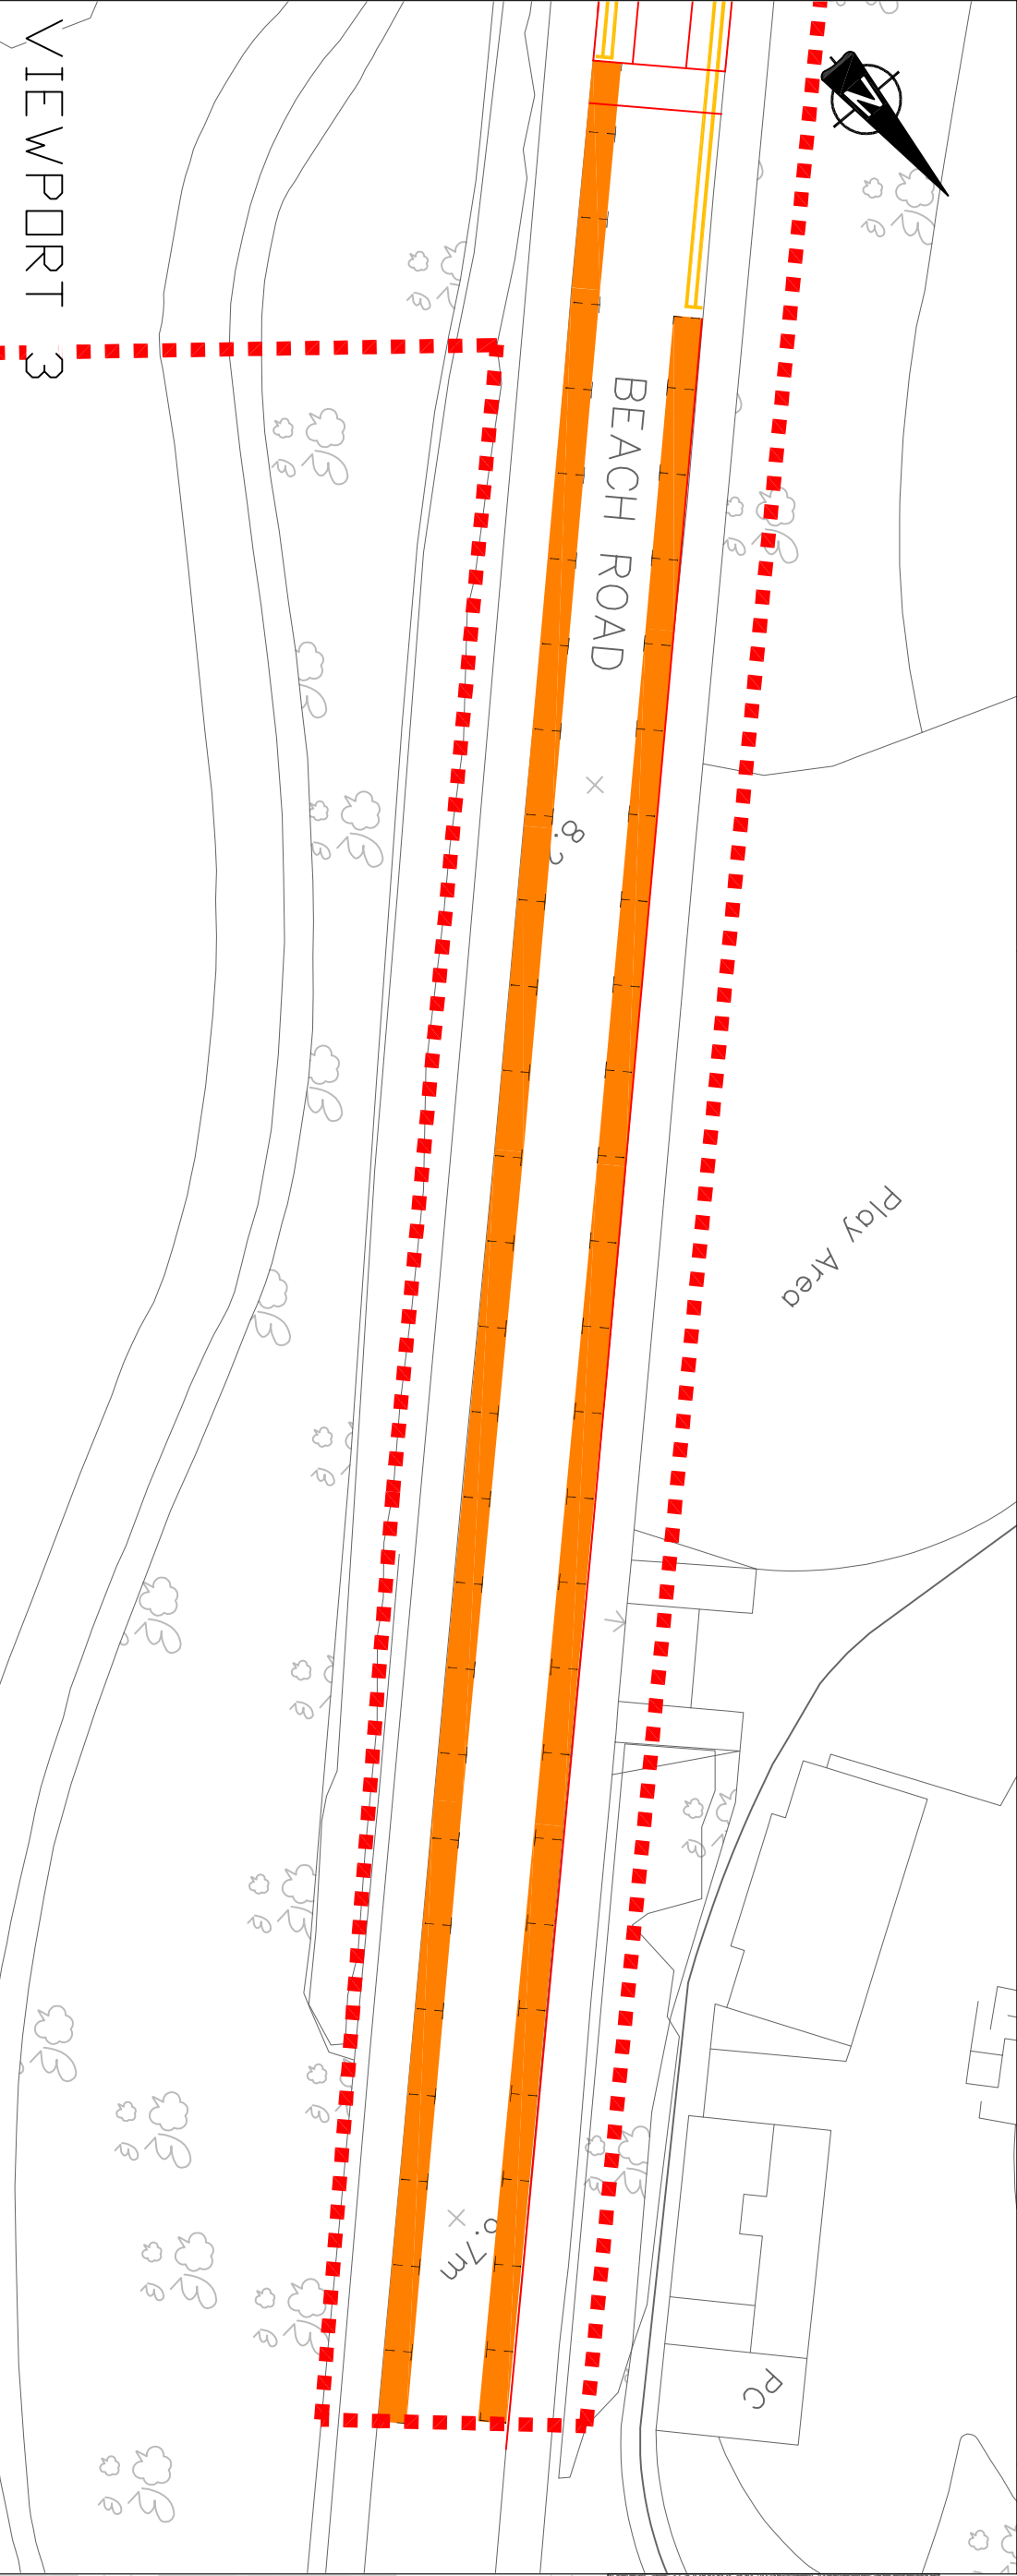

VIEWPORT 3

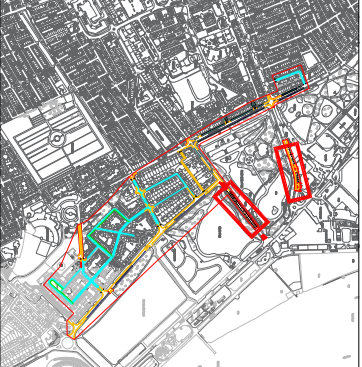

Rev	Date	Description	CRK

South Tyneside Council
Regeneration and Environment

Town Hall & Civic Offices, Victoria Road, South Shields, Tyne & Wear, NE33 2PL.
Telephone: (0191) 527 1111 Fax: (0191) 555 7170

Project
Proposed Foreshore Changes,
Foreshore On-Street,
South Shields

Drawing Title
Proposed Parking Arrangement
Plan C

Drawn by	HB	Date	08/05/25
Checked by	SV	Date	10/07/25

Scale	1 : 250	Size	A1
-------	---------	------	----

Project Code	Drawing Number
--------------	----------------

PS01-LTP-2025 02-3