
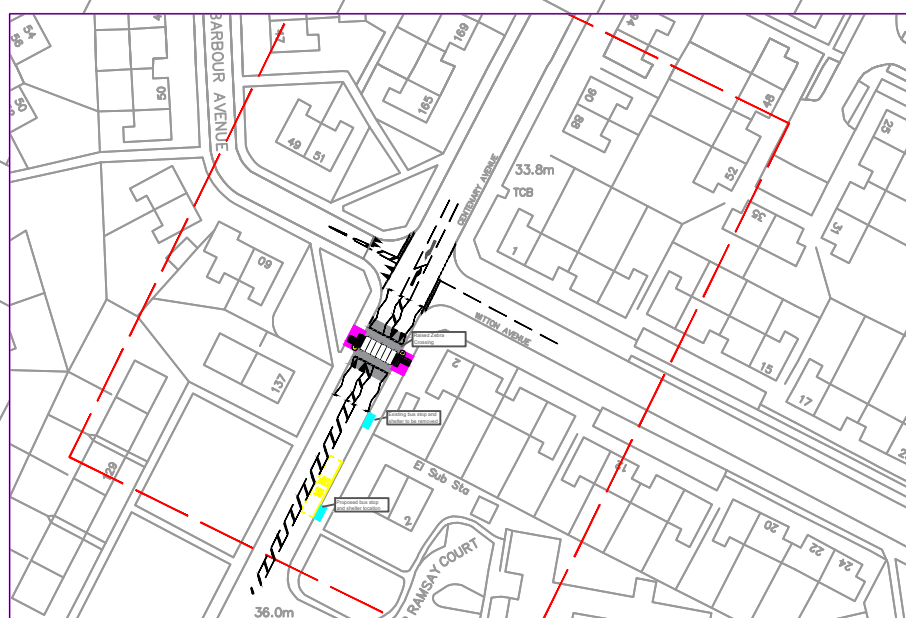



The contractor is responsible for the verification of dimensions on the site. All dimensions are in millimetres. © Copyright all rights reserved South Tyneside Council. Ordnance Survey data has been reproduced from Mastermap with the permission of The Controller of H.M. Stationery Office. Crown copyright reserved. Licence No.100019570

Key

-  Road Markings
-  Tactiles
-  Footway to be resurfaced
-  Bus shelter
-  Extents of works

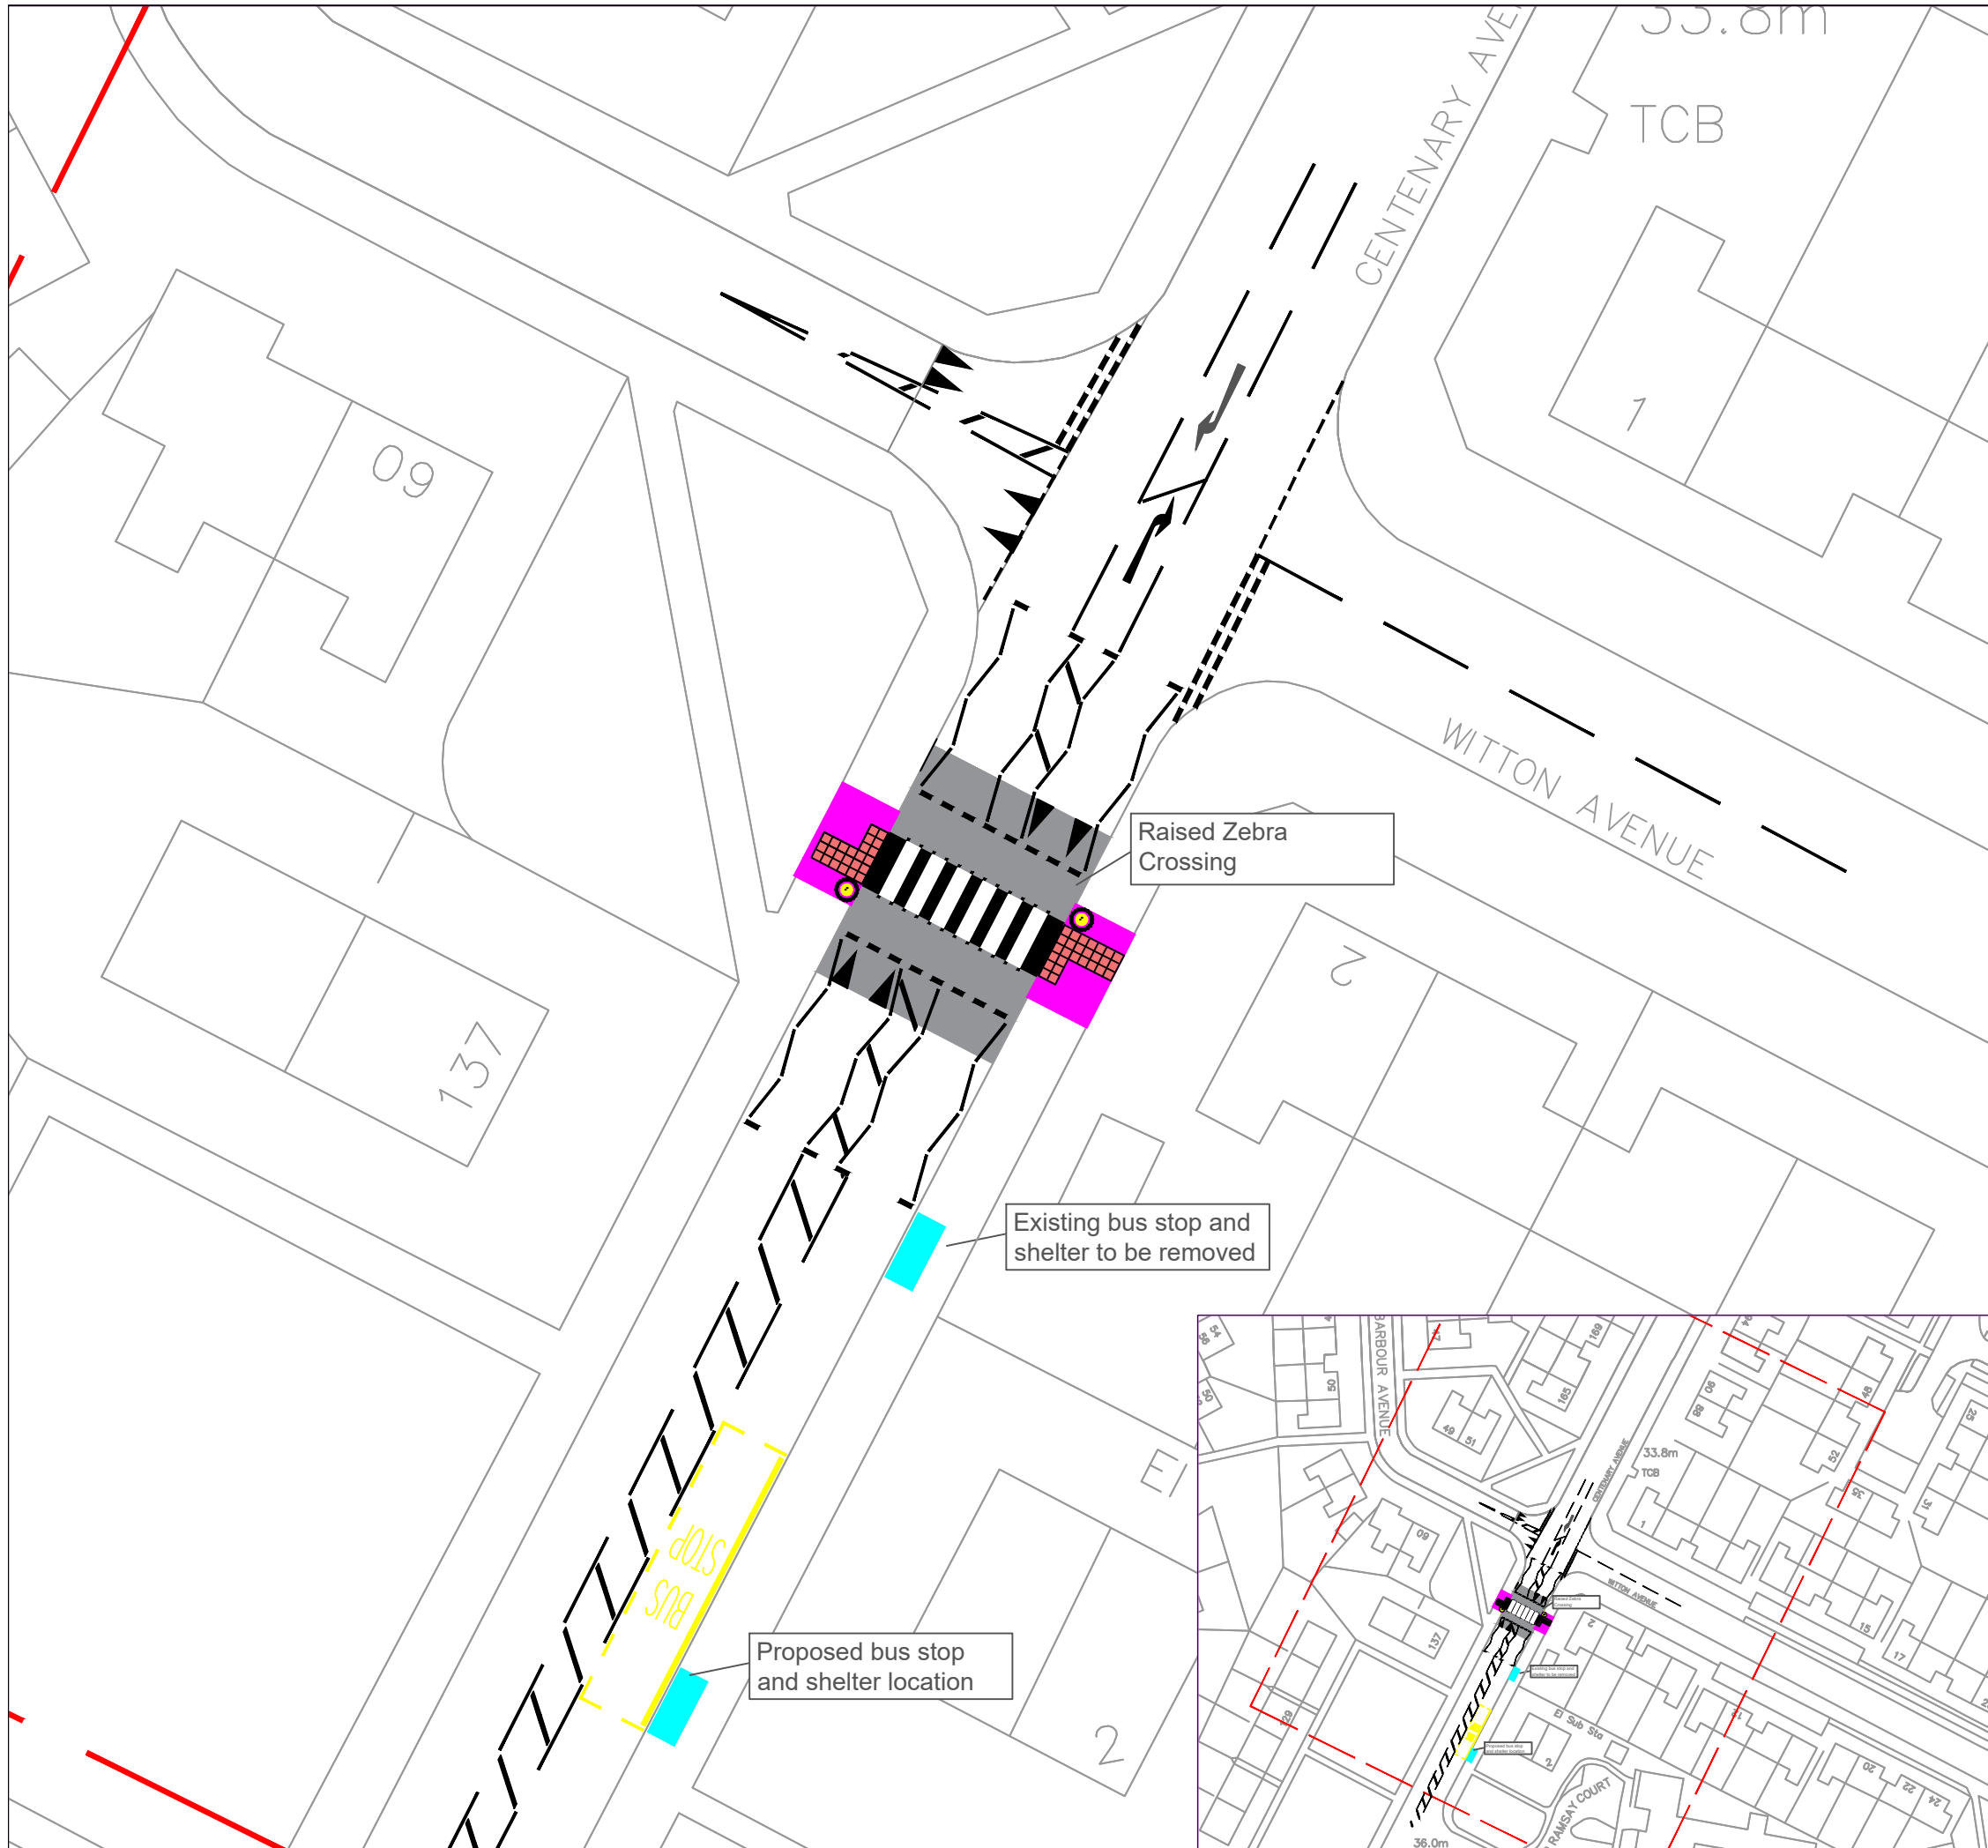

Rev	Date	Description	Chkd

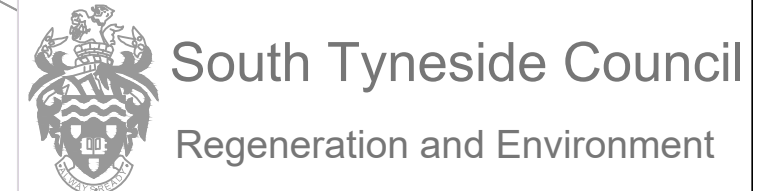

Town Hall & Civic Offices, Westoe Road, South Shields, Tyne & Wear, NE33 2RL
Telephone: (0191) 427 1717 Fax: (0191) 455 7770

Project **Centenary Ave, South Shields**

Drawing Title **Proposed Zebra Crossing**

Drawn by	AL	Date	07/08/2024
Checked by	RH	Date	07/08/2024
Scale	N/A	Size	A3

Project Code	TR11-DT-2024	Drawing Number	01-1
--------------	--------------	----------------	------