



**Proposed No Waiting / No Loading
 At Any Time**

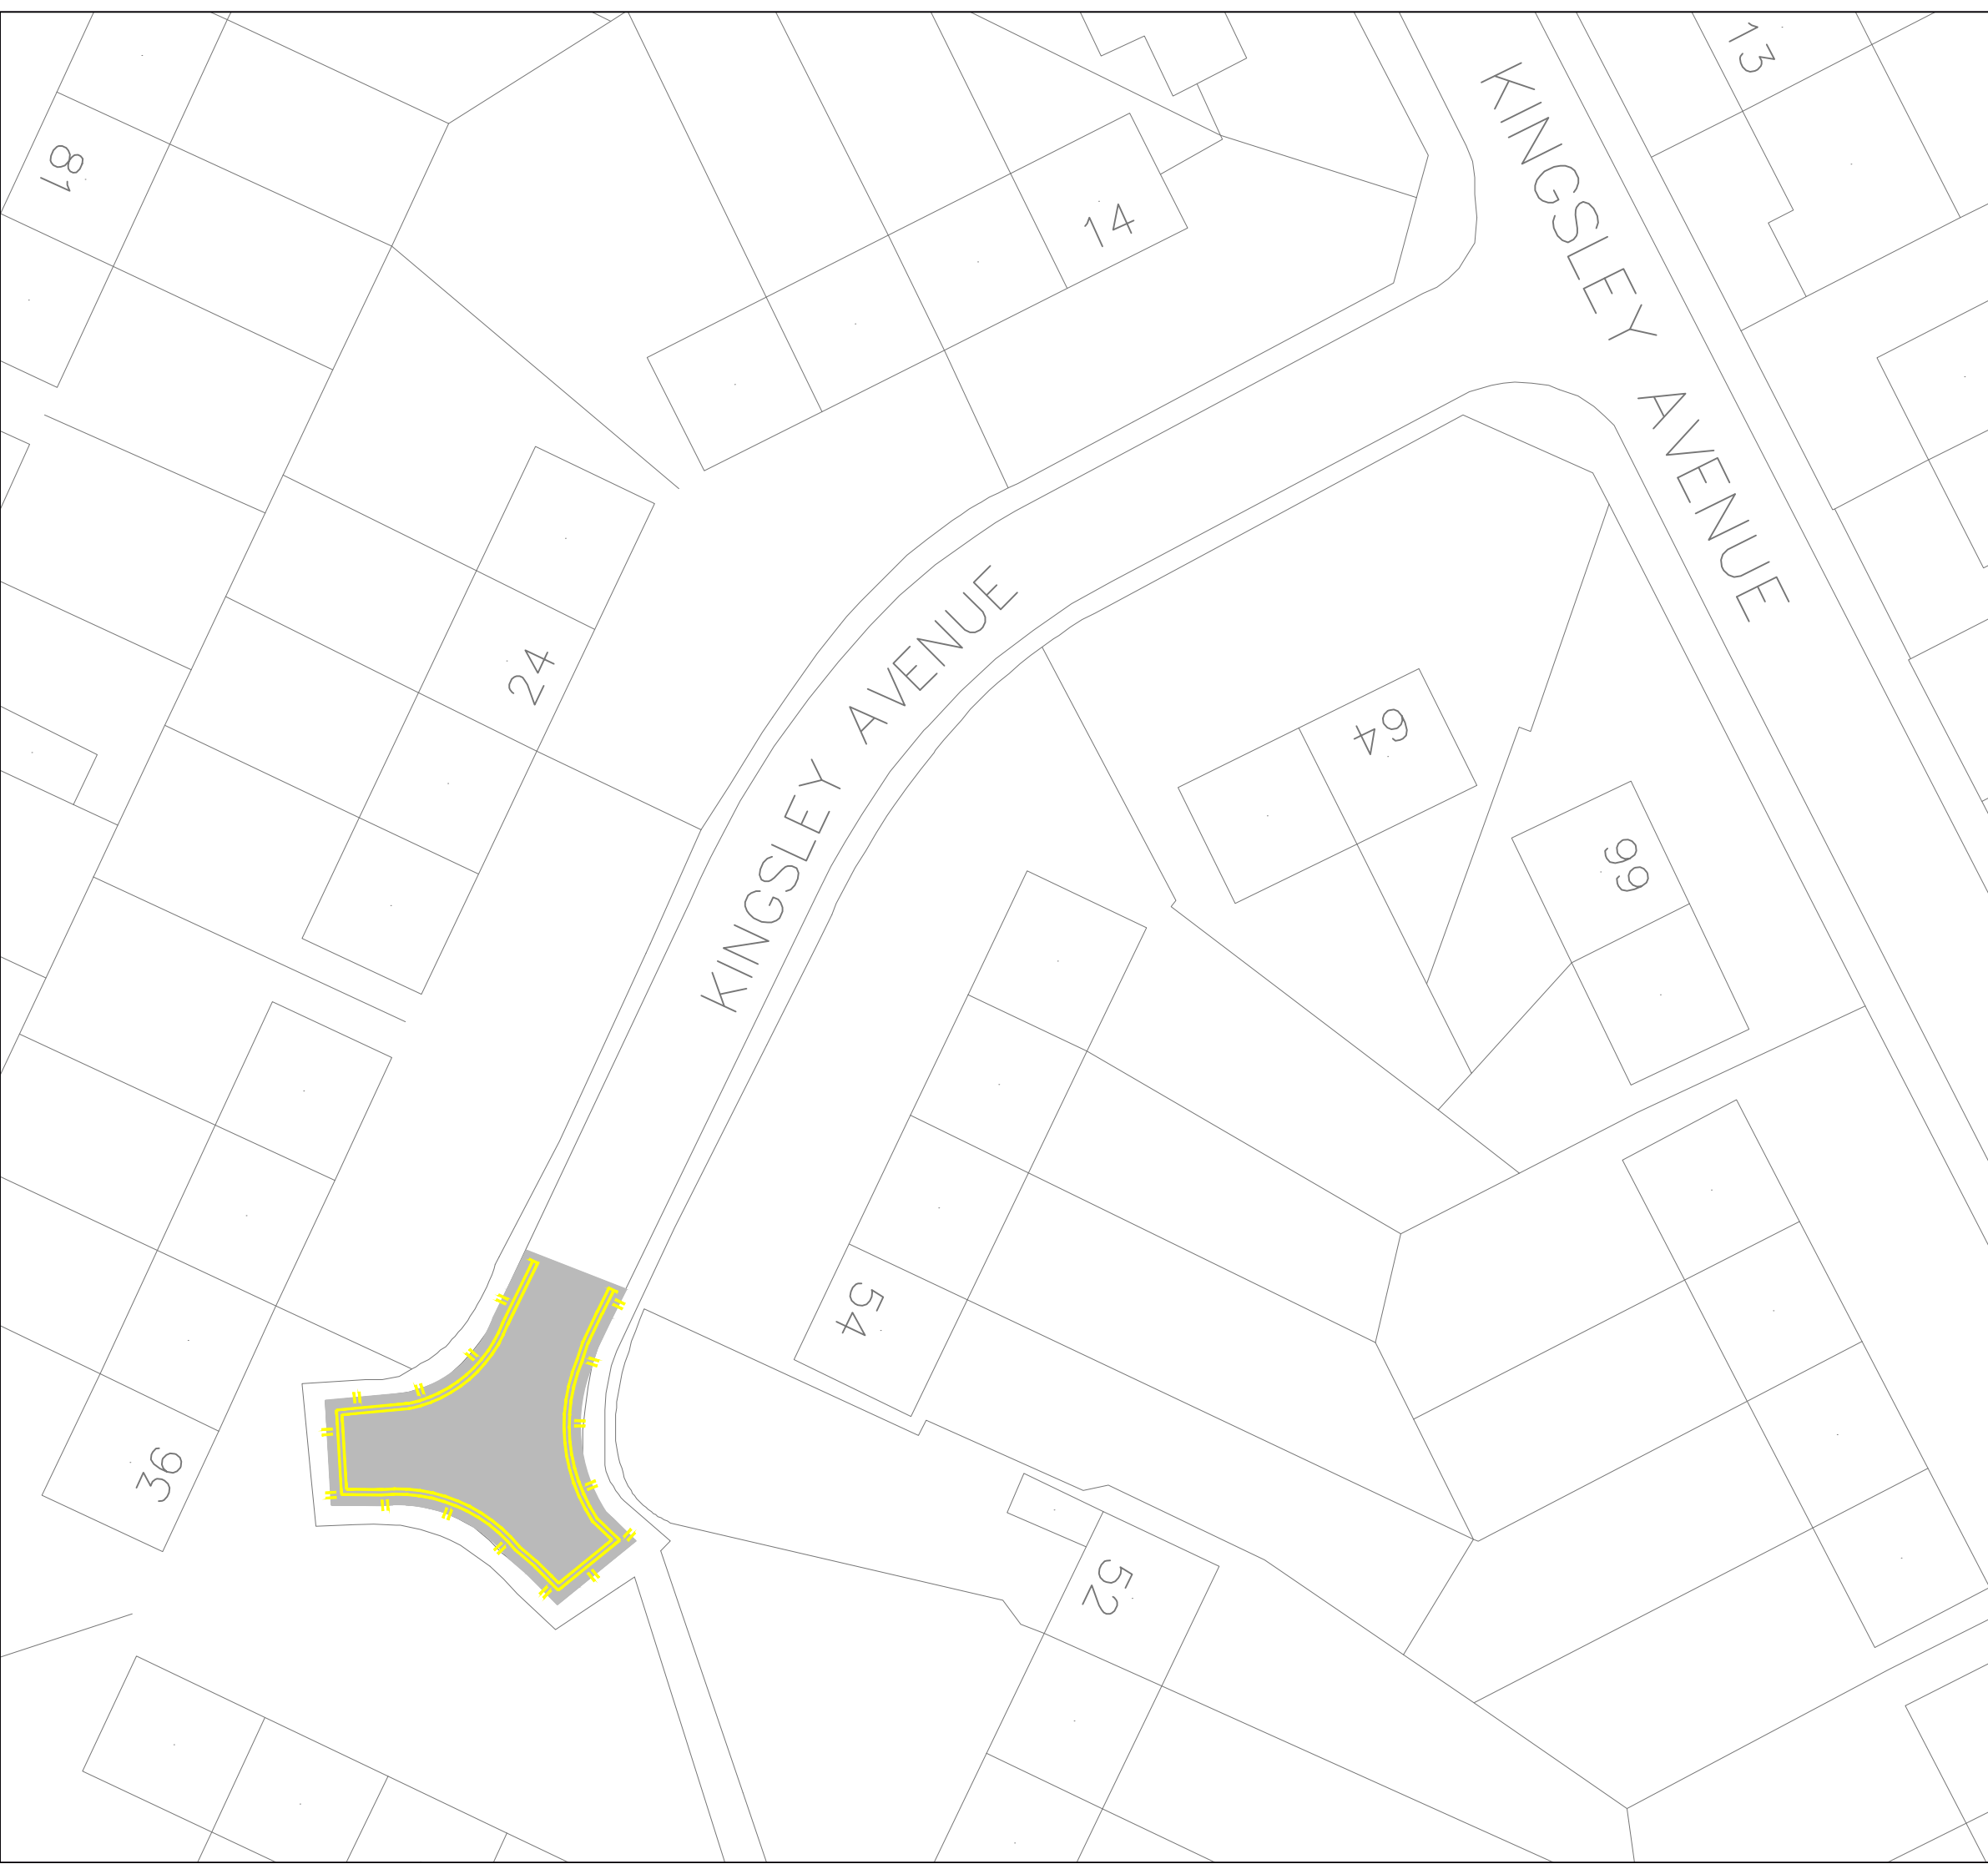

Rev	Date	Description	Chkd



South Tyneside Council
 Regeneration and Environment

Town Hall & Civic Offices, Westoe Road, South Shields, Tyne & Wear, NE33 2RL
 Telephone: (0191) 427 1717 Fax: (0191) 455 7770

Project **Proposed parking restrictions**

Drawing Title **Kingsley Avenue, South Shields**

Drawn by	LG	Date	31/010/23
Checked by		Date	
Scale	NTS	Size	A3

Project Code	Drawing Number