


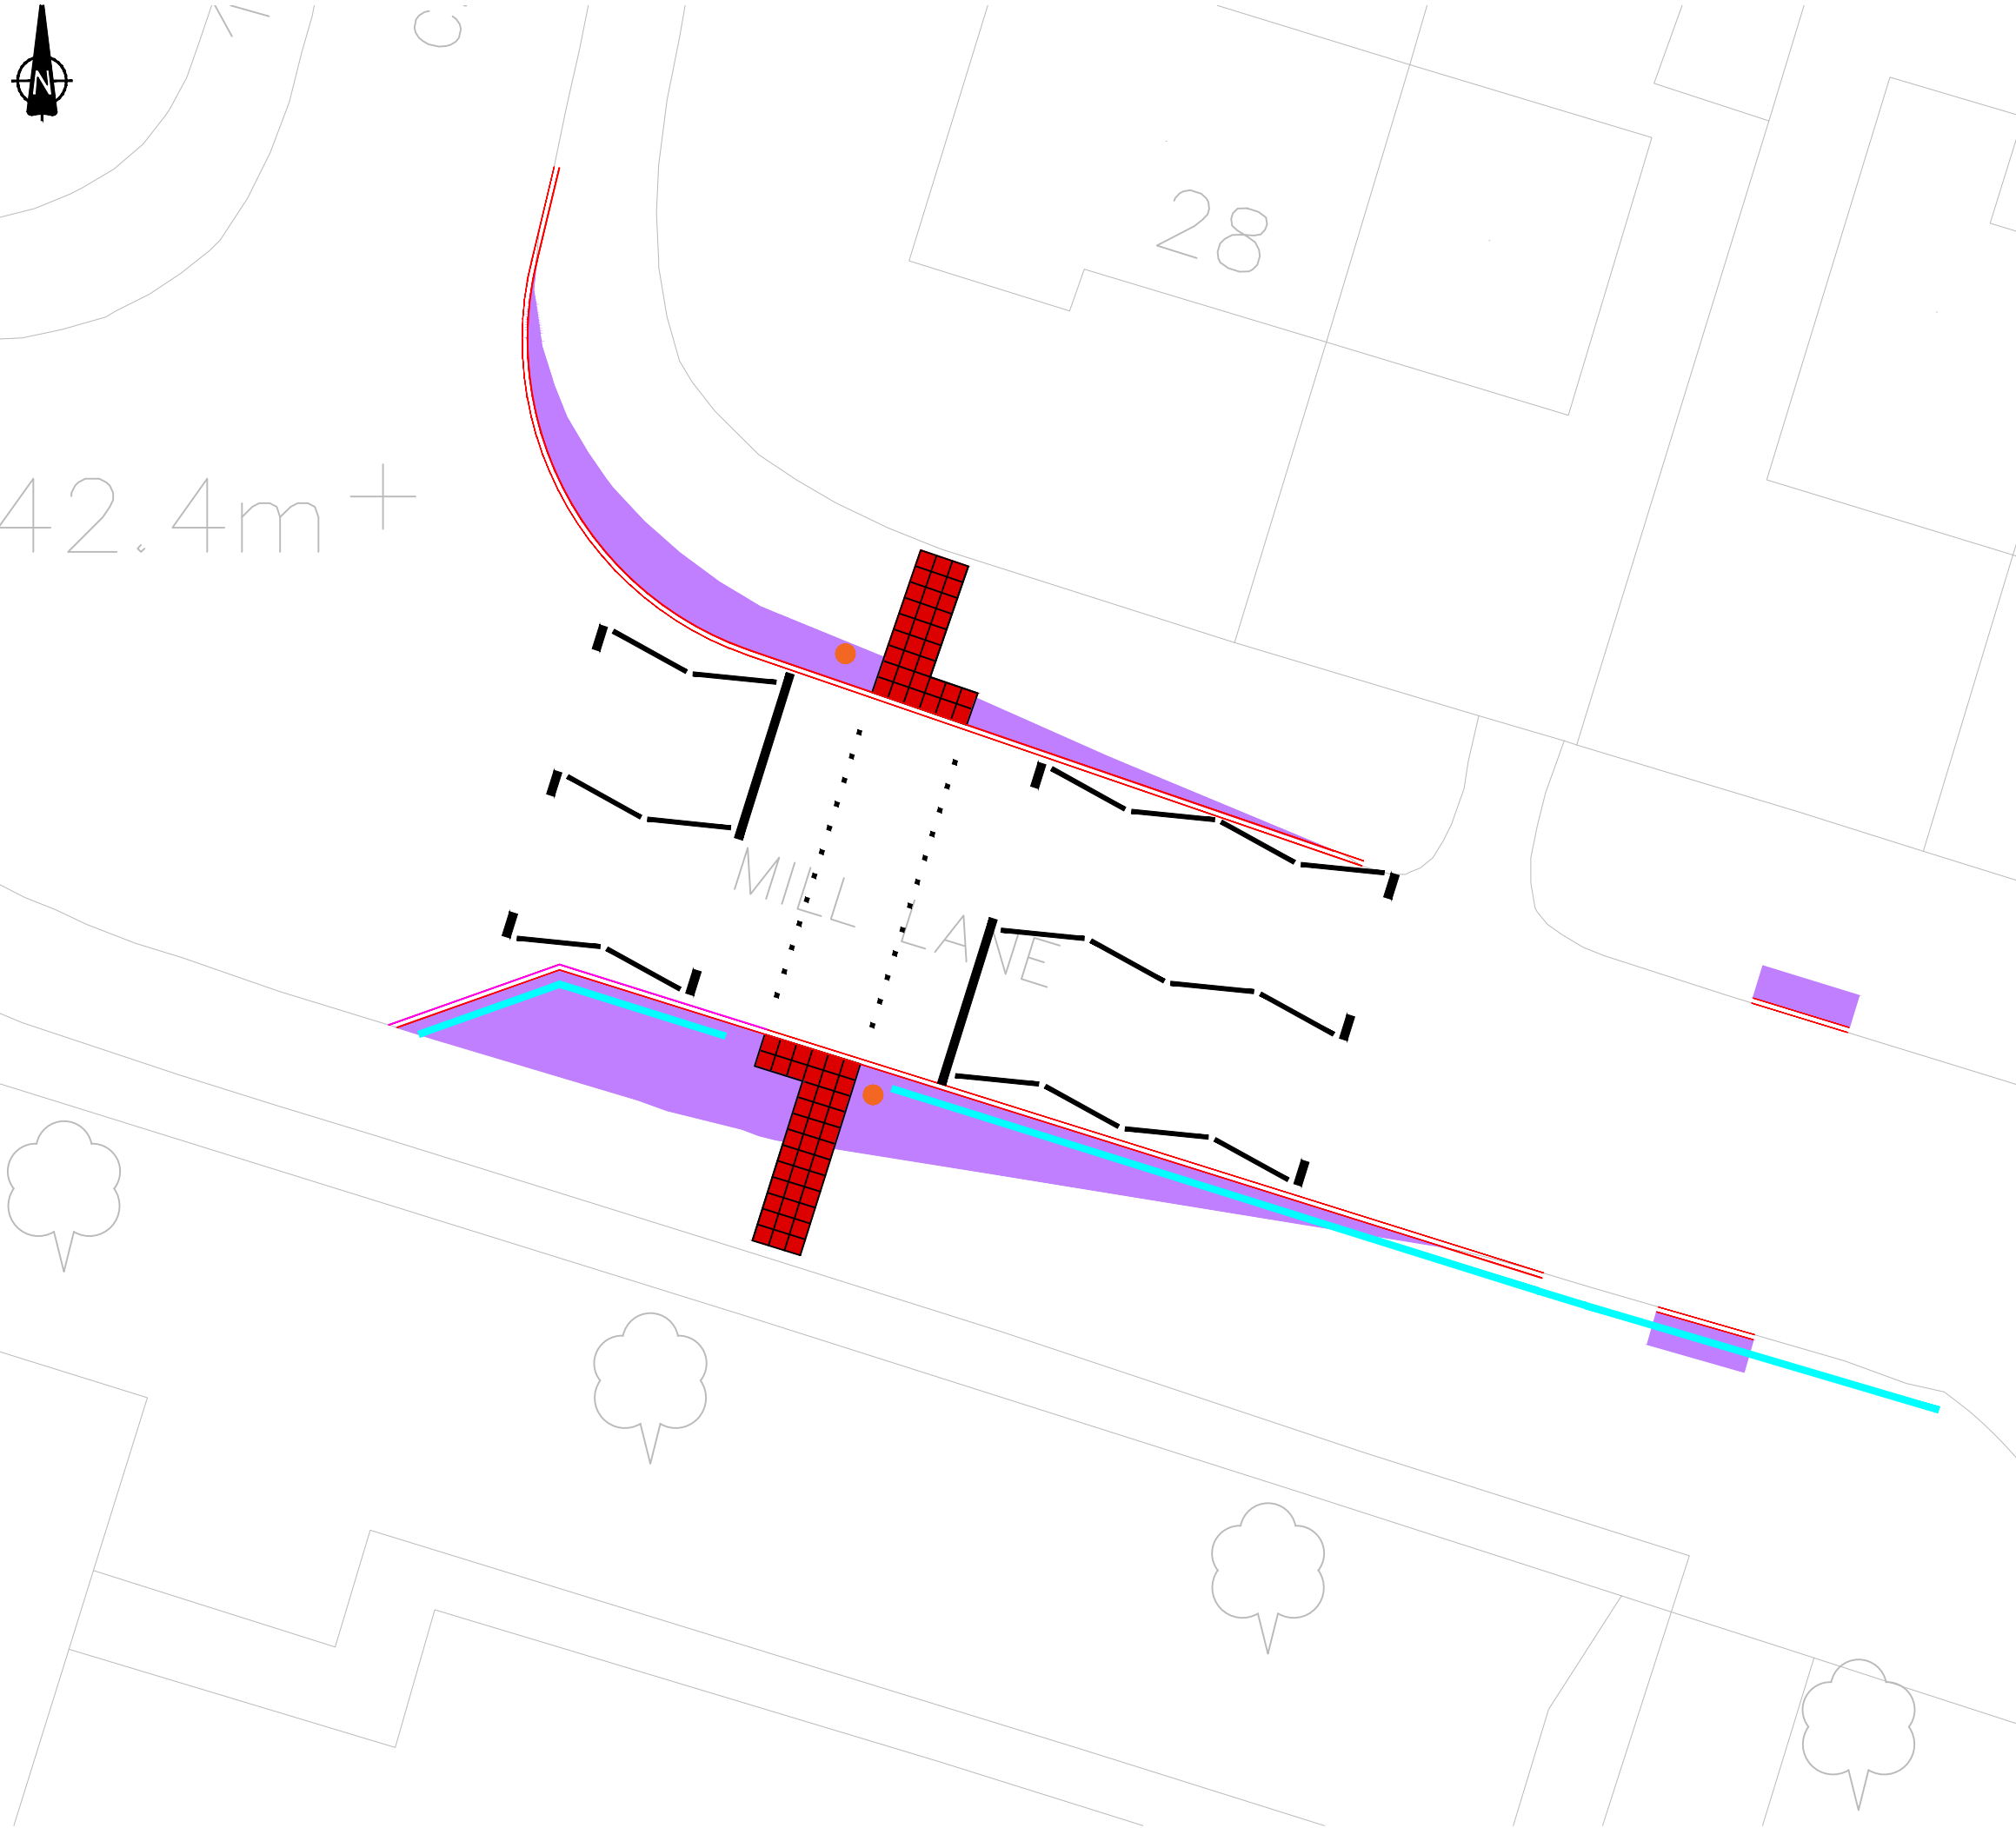

All dimensions are in millimetres. © Copyright all rights reserved South Tyneside Council.
Ordnance Survey data has been reproduced from Mastermap with the permission of The Controller of
H.M. Stationery Office. Crown copyright reserved.Licence No.100019570

- KEY
- FOOTWAY WORKS
 - CONTROLLED CROSSING (RED TACTILES)
 - PROPOSED ROAD MARKINGS
 - PROPOSED GUARDRAIL
 - TRAFFIC SIGNAL

Rev	Date	Description	Chkd
-----	------	-------------	------



South Tyneside Council

Regeneration and Environment

Town Hall & Civic Offices, Westoe Road, South Shields, Tyne & Wear, NE33 2RL
Telephone: (0191) 427 1717 Fax: (0191) 455 7770

Project

Mill Lane, Hebburn
Puffin Crossing

Drawing Title

General Arrangement

Drawn by	RH	Date	28/05/2026	
Checked by	SV	Date	28/05/2026	
Scale	1:250	Size	A3	
Project Code			Drawing Number	
TRS02-2026			01-1	