



The contractor is responsible for the verification of dimensions on the site.  
 All dimensions are in millimetres. © Copyright all rights reserved South Tyneside Council.  
 Ordnance Survey data has been reproduced from Mastermap with the permission of The Controller of  
 H.M. Stationery Office. Crown copyright reserved. Licence No. 100019570

**KEY**

-  FOOTWAY WORKS
-  CARRIAGEWAY WORKS
-  TACTILE PAVING
-  WHITE ROAD MARKINGS
-  YELLOW ROAD MARKINGS
-  PEDESTRIAN GUARDRAIL

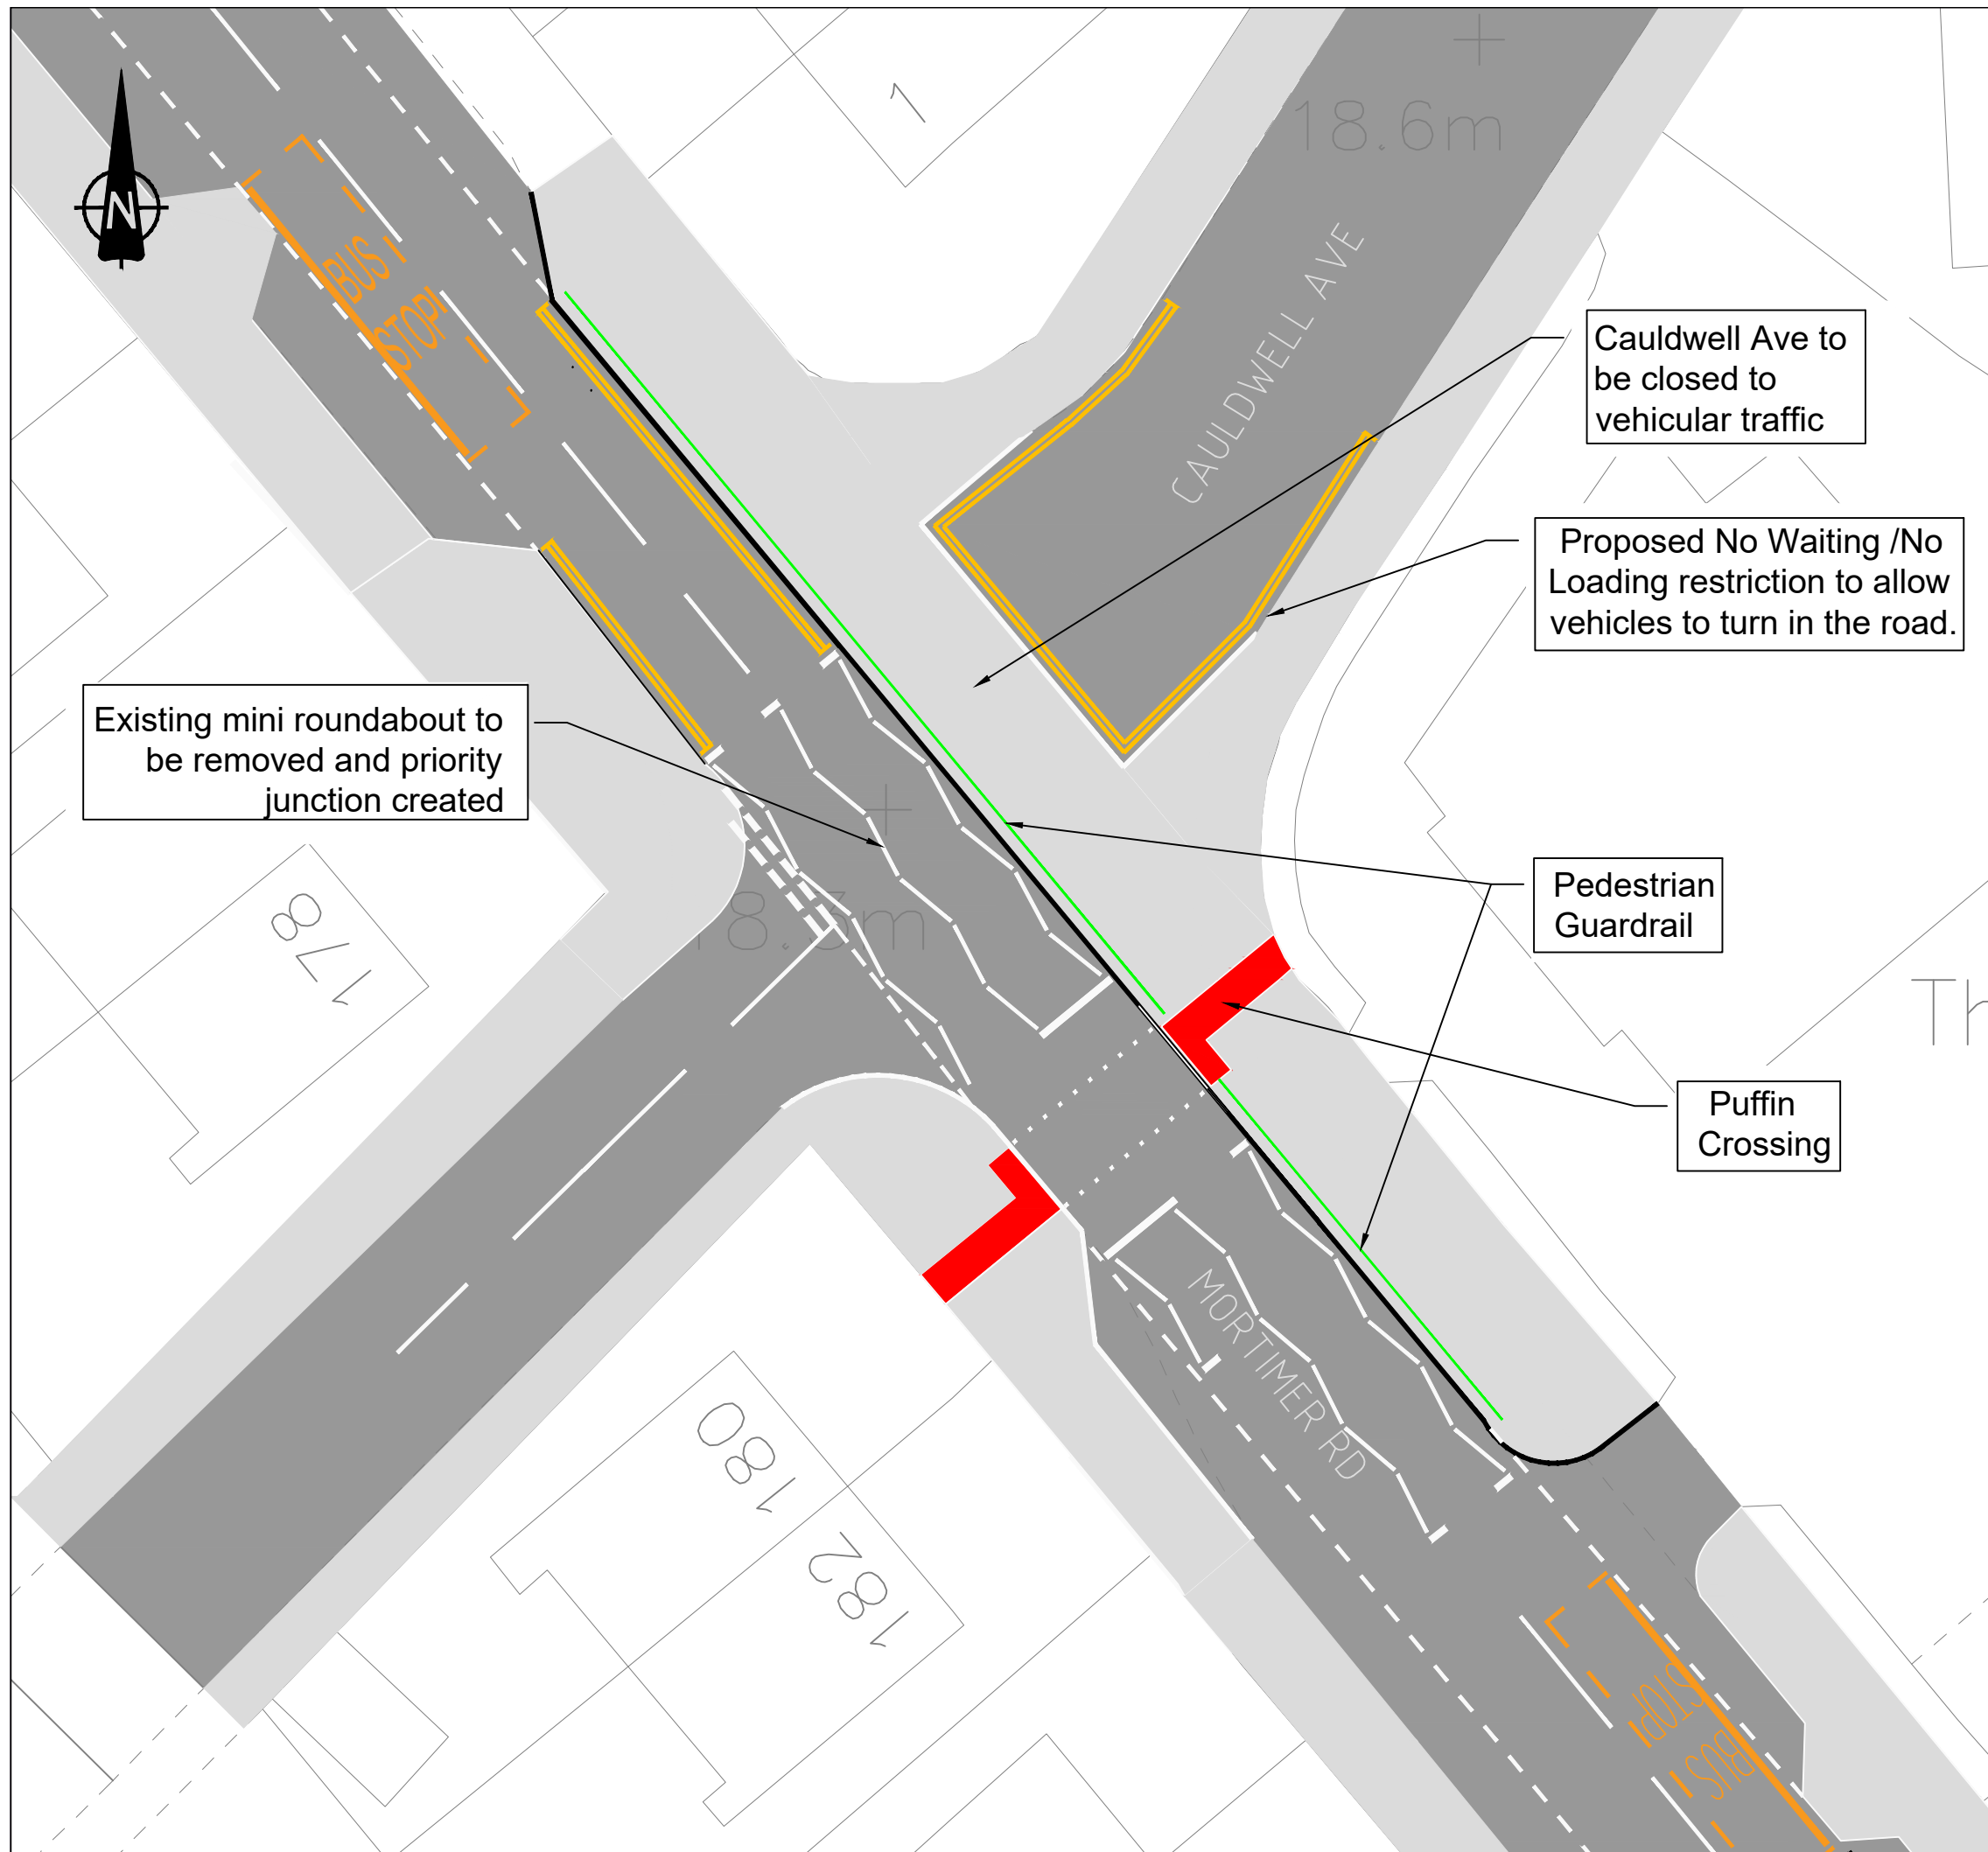

Rev	Date	Description	Chkd



**South Tyneside Council**  
 Regeneration and Environment

Town Hall & Civic Offices, Westoe Road, South Shields, Tyne & Wear, NE33 2RL  
 Telephone: (0191) 427 1717 Fax: (0191) 455 7770

Project  
**Mortimer Road  
 Traffic and Road Safety  
 Scheme**

Drawing  
 Title  
**Consultation Plan**

Drawn by	SV	Date	24/07/2023
Checked by	CE	Date	24/07/2023
Scale	1:200	Size	A3

Project Code	Drawing Number
<b>TRS05-LTP-2023</b>	<b>01-1</b>