

Existing No Waiting At Any Time to
be removed

Rev	Date	Description	Chkd



South Tyneside Council
Regeneration and Environment

Town Hall & Civic Offices, Westoe Road, South Shields, Tyne & Wear, NE33 2RL
Telephone: (0191) 427 1717 Fax: (0191) 455 7770


Project
Northbourne Road, Jarrow

Drawing
Title
Partial removal of restriction
(Option 2)

Drawn by	LG	Date	25/06/25	Drawing Number
Checked by	SV	Date	25/06/25	
Scale	1:500	Size	A3	

Project Code

PS16-LTP-2025

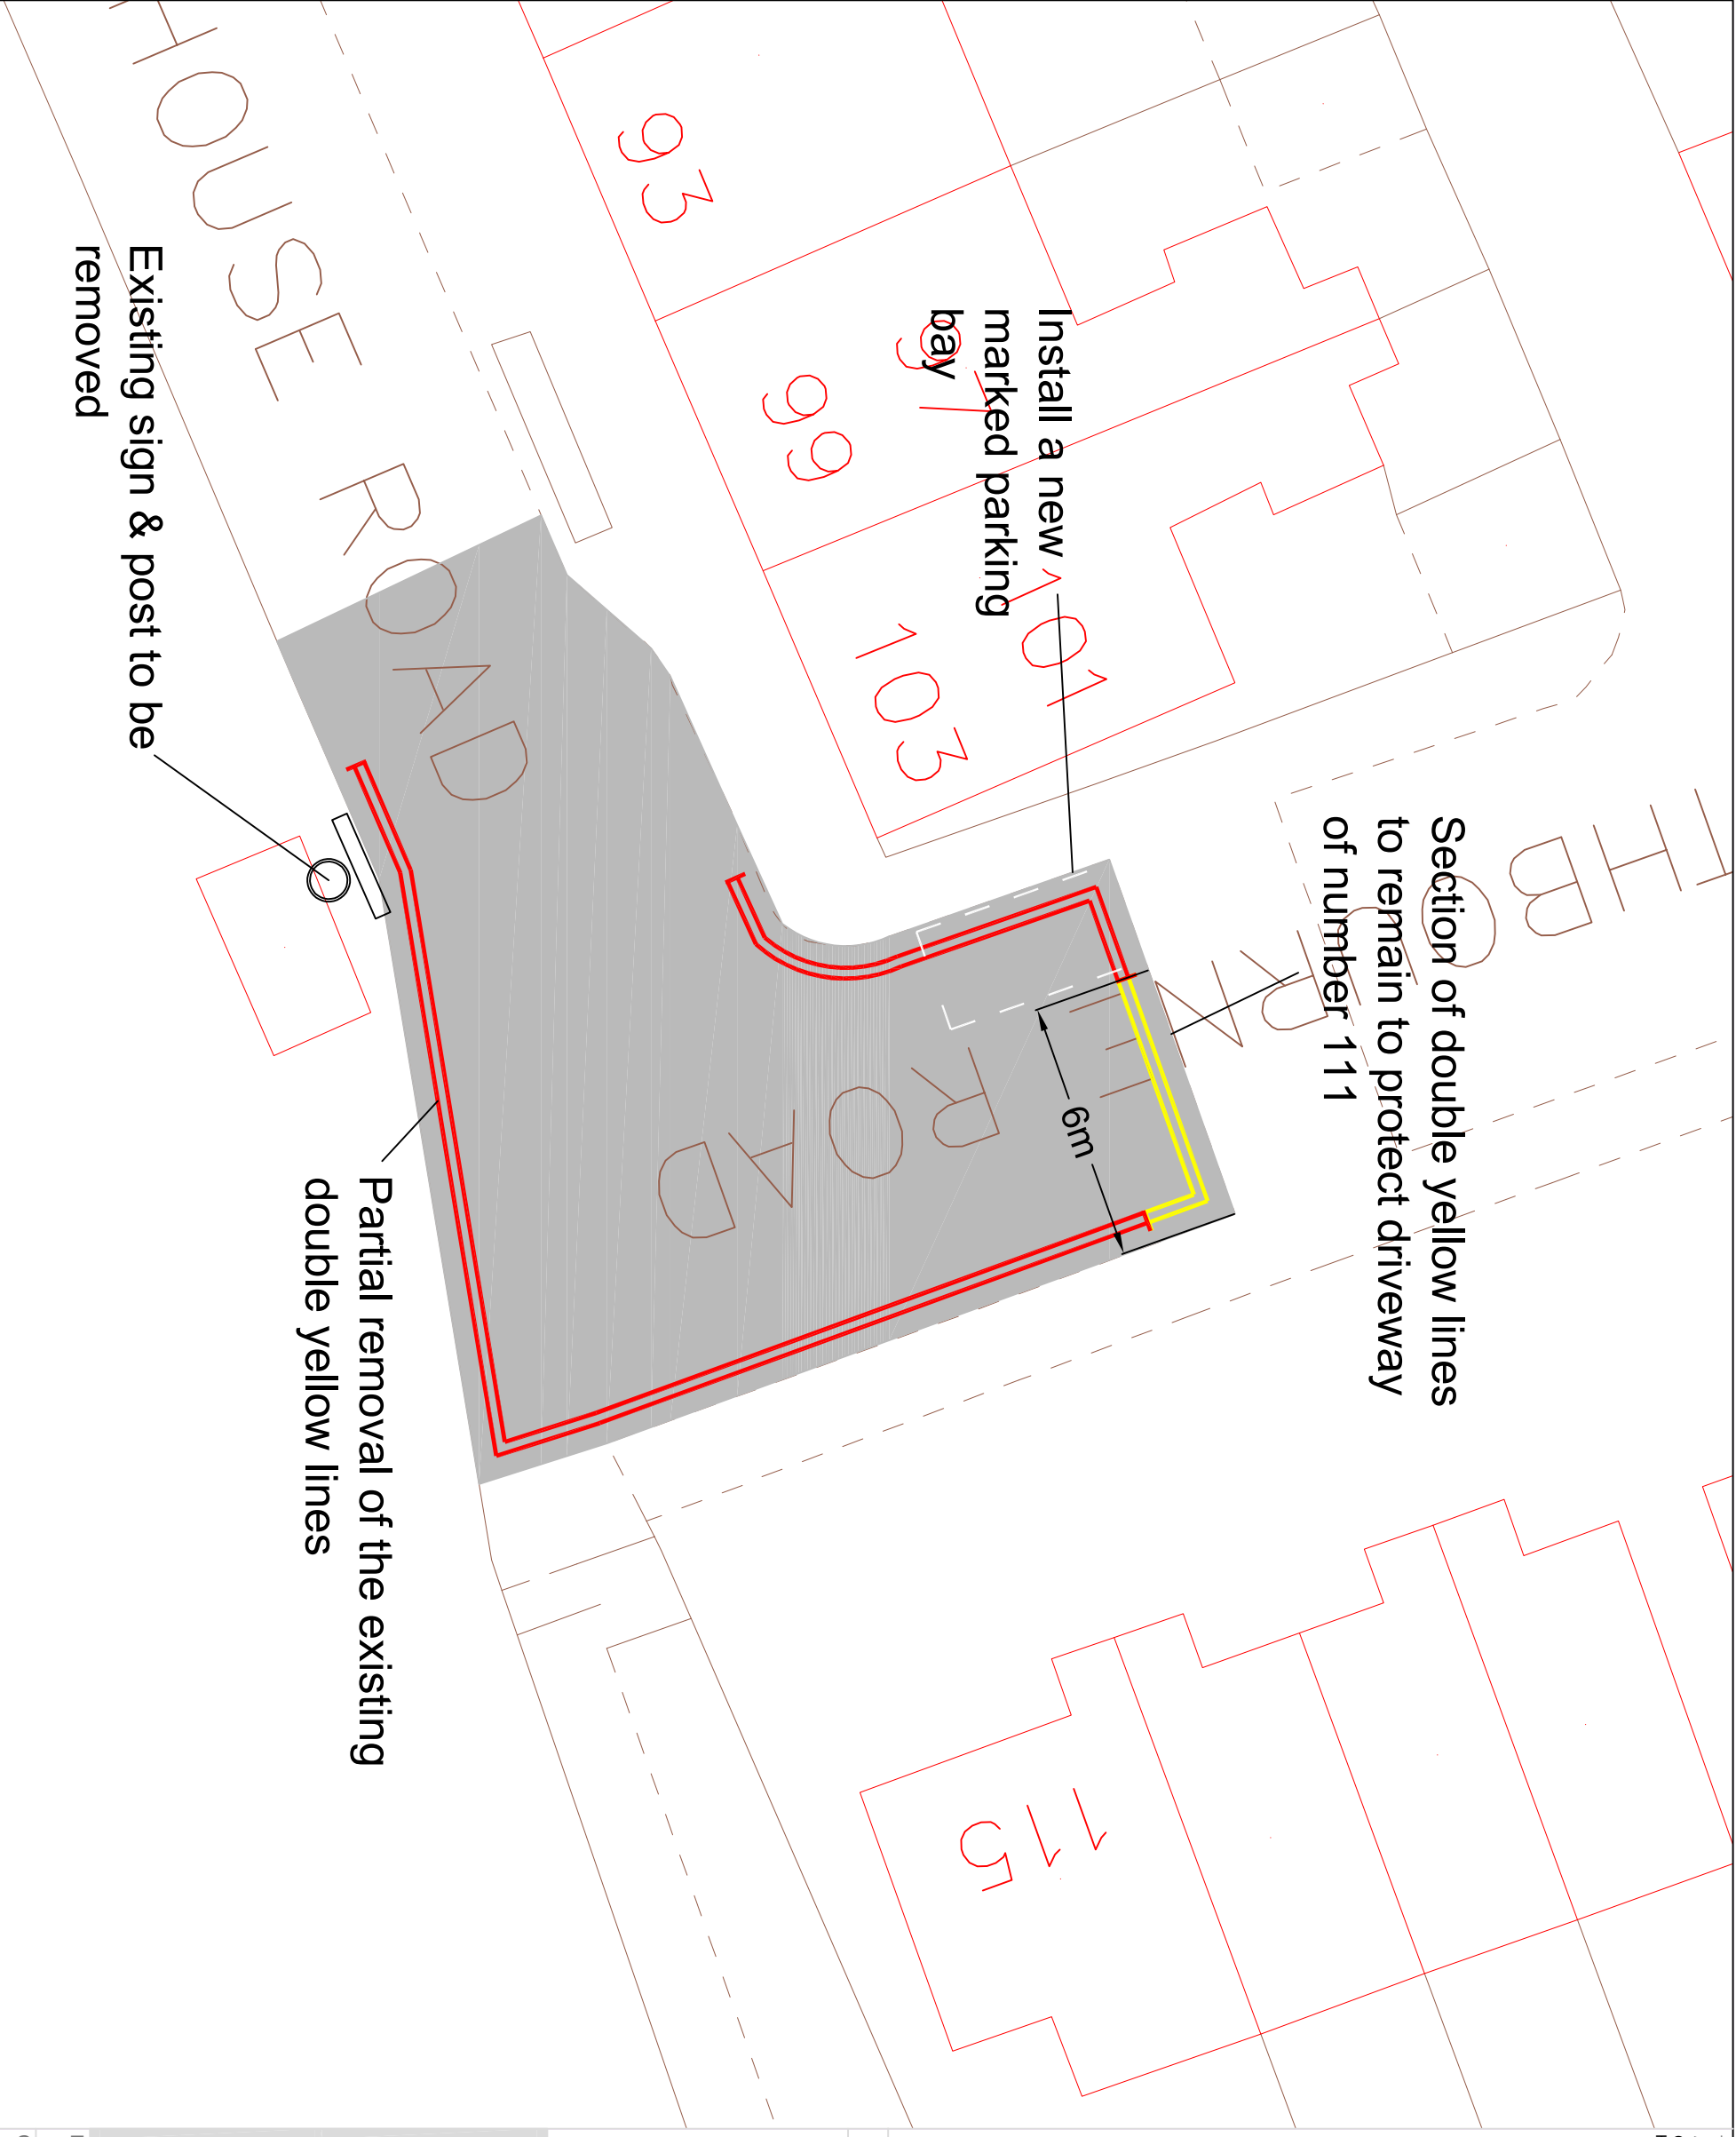

Section of double yellow lines
to remain to protect driveway
of number 111

Install a new
marked parking
bay

6m

Partial removal of the existing
double yellow lines

Existing sign & post to be
removed