


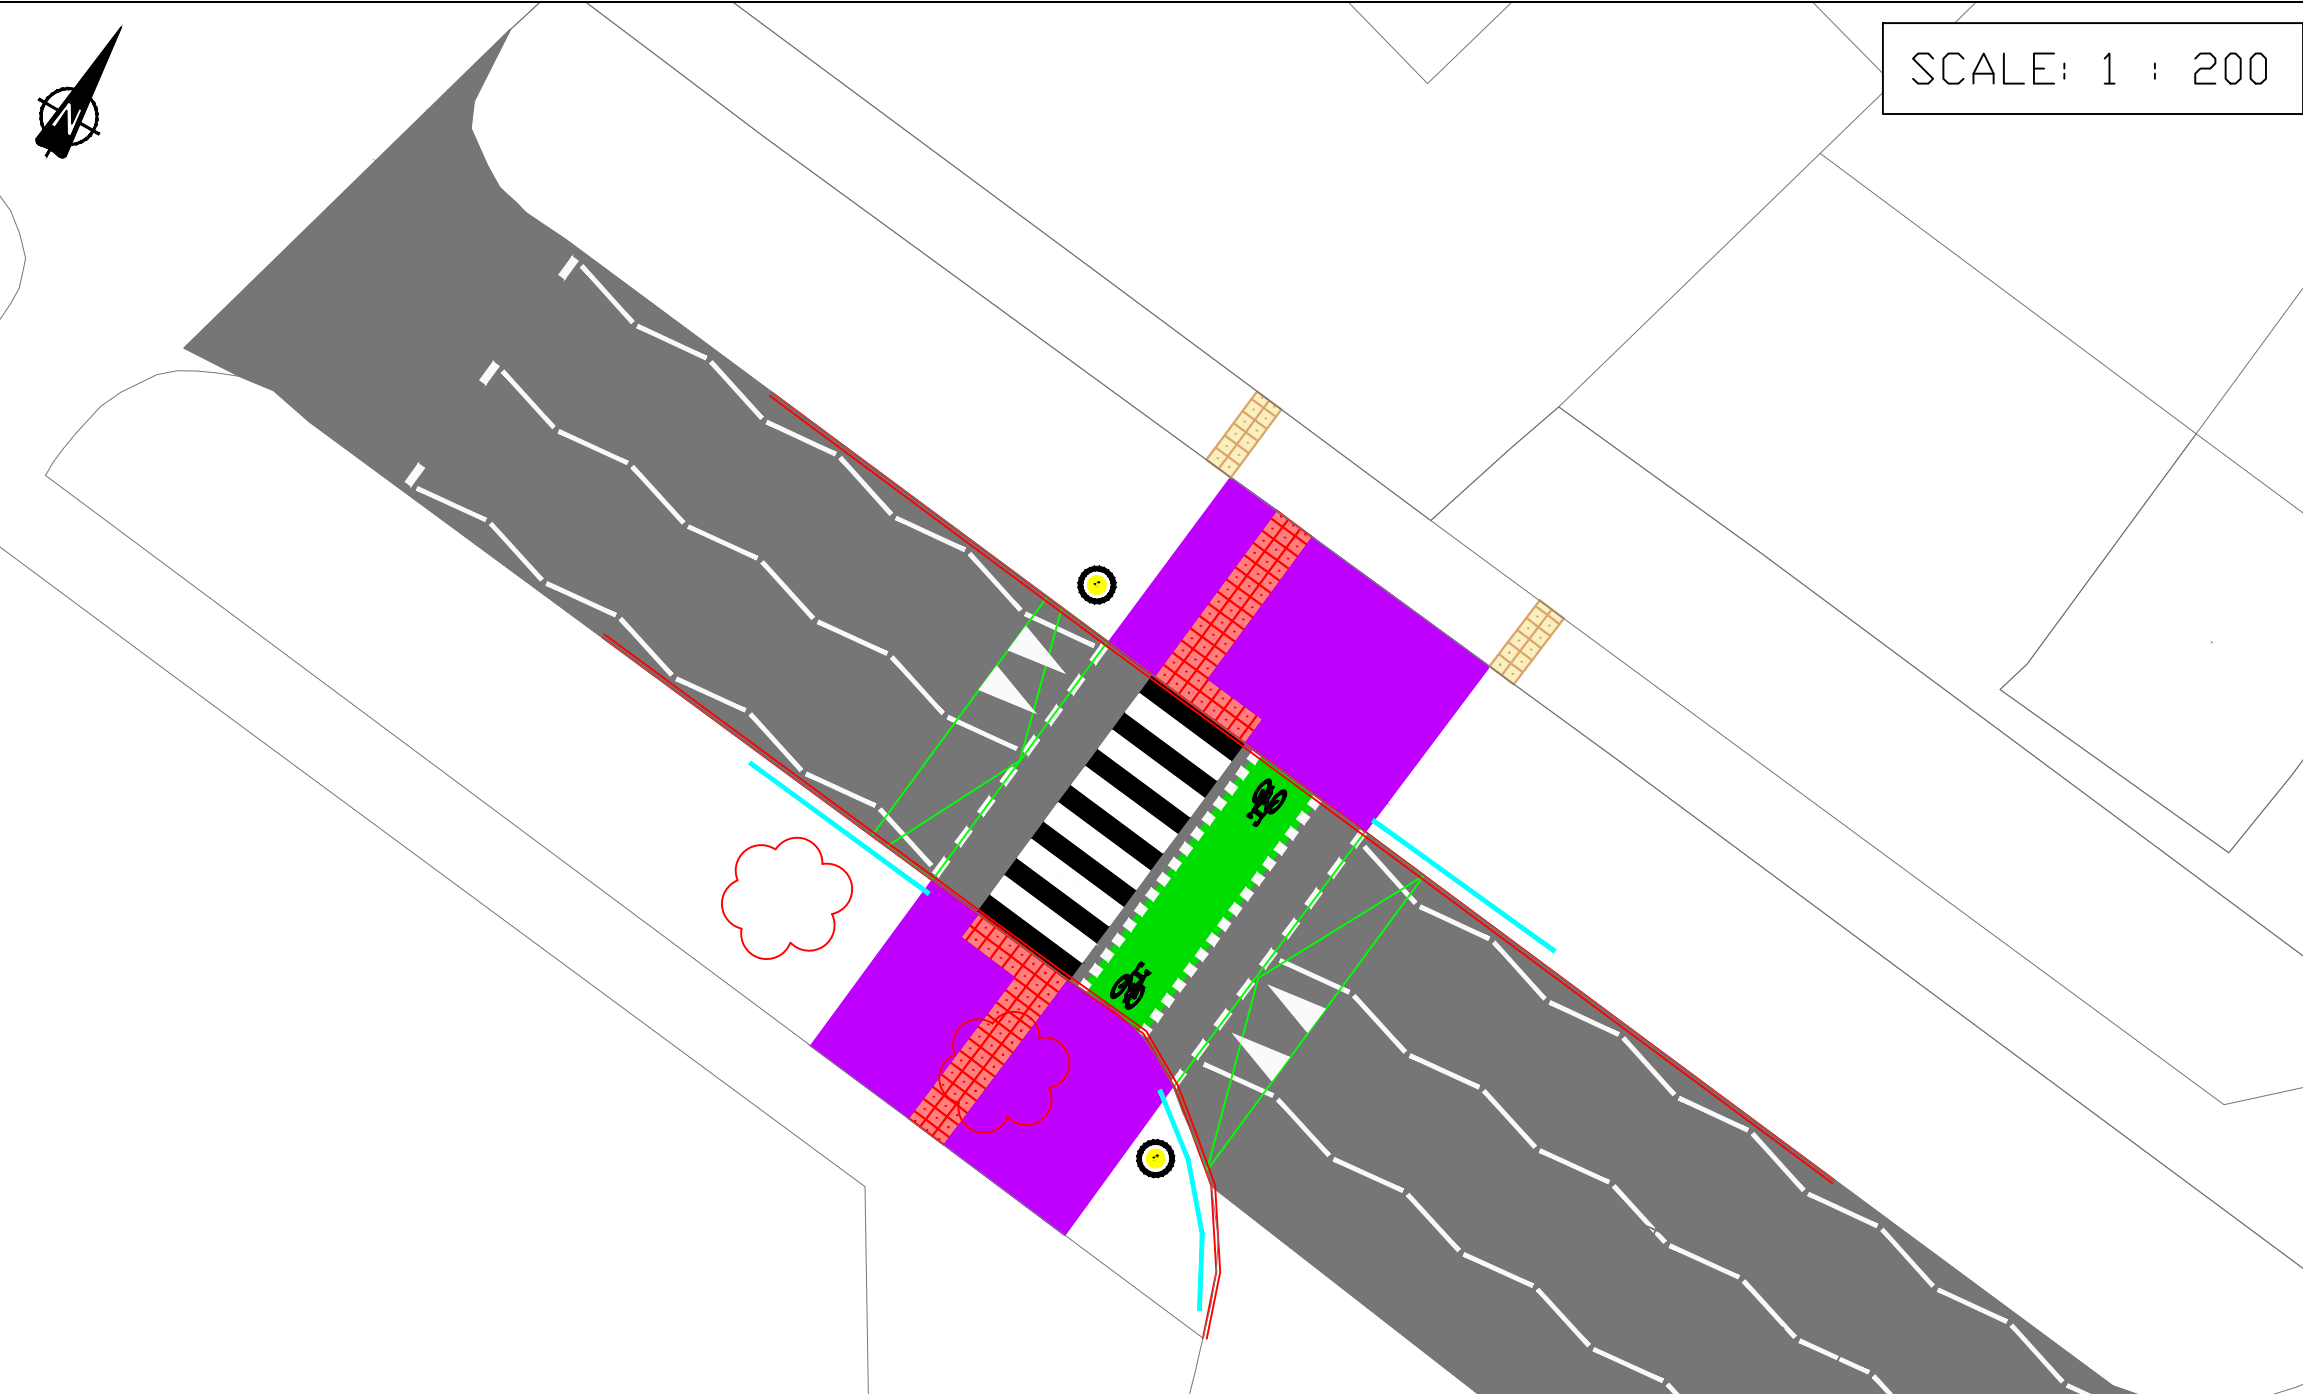


SCALE: 1 : 200

The contractor is responsible for the verification of dimensions on the site. All dimensions are in millimetres. © Copyright all rights reserved South Tyneside Council. Ordnance Survey data has been reproduced from Mastermap with the permission of The Controller of H.M. Stationery Office. Crown copyright reserved. Licence No.100019570

- KEY**
- FOOTWAY WORKS
  - CONTROLLED CROSSING (RED TACTILES)
  - UNCONTROLLED CROSSING (BUFF TACTILES)
  - RAISED TABLE FOR CROSSING
  - KERBLINE TO RAISE TO 100MM
  - PED GUARDRIAL
  - PROPOSED ROAD MARKINGS
  - PROPOSED TRAFFIC SIGN
  - PROPOSED BELISHA BEACON
  - POSSIBLE REMOVAL OF TREE



Rev	Date	Description	Chkd

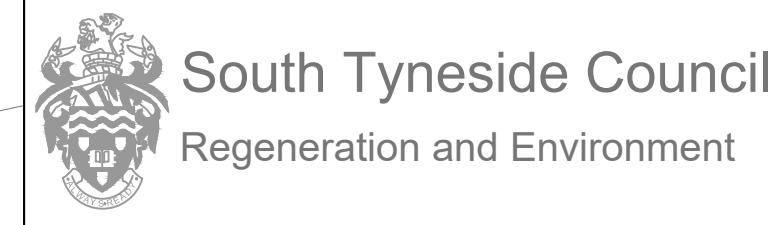

Town Hall & Civic Offices, Westoe Road, South Shields, Tyne & Wear, NE33 2RL  
Telephone: (0191) 427 1717 Fax: (0191) 455 7770

Project  
**Reading Road / Temple Park Road, South Shields - Proposed Parallel Crossing**

Drawing Title  
**General Arrangement**

Drawn by	HB	Date	10/03/25
Checked by	--	Date	00/00/00
Scale	NTS	Size	A3

Project Code	Drawing Number
<b>TRS05-LTP-2025</b>	<b>01-1</b>

