





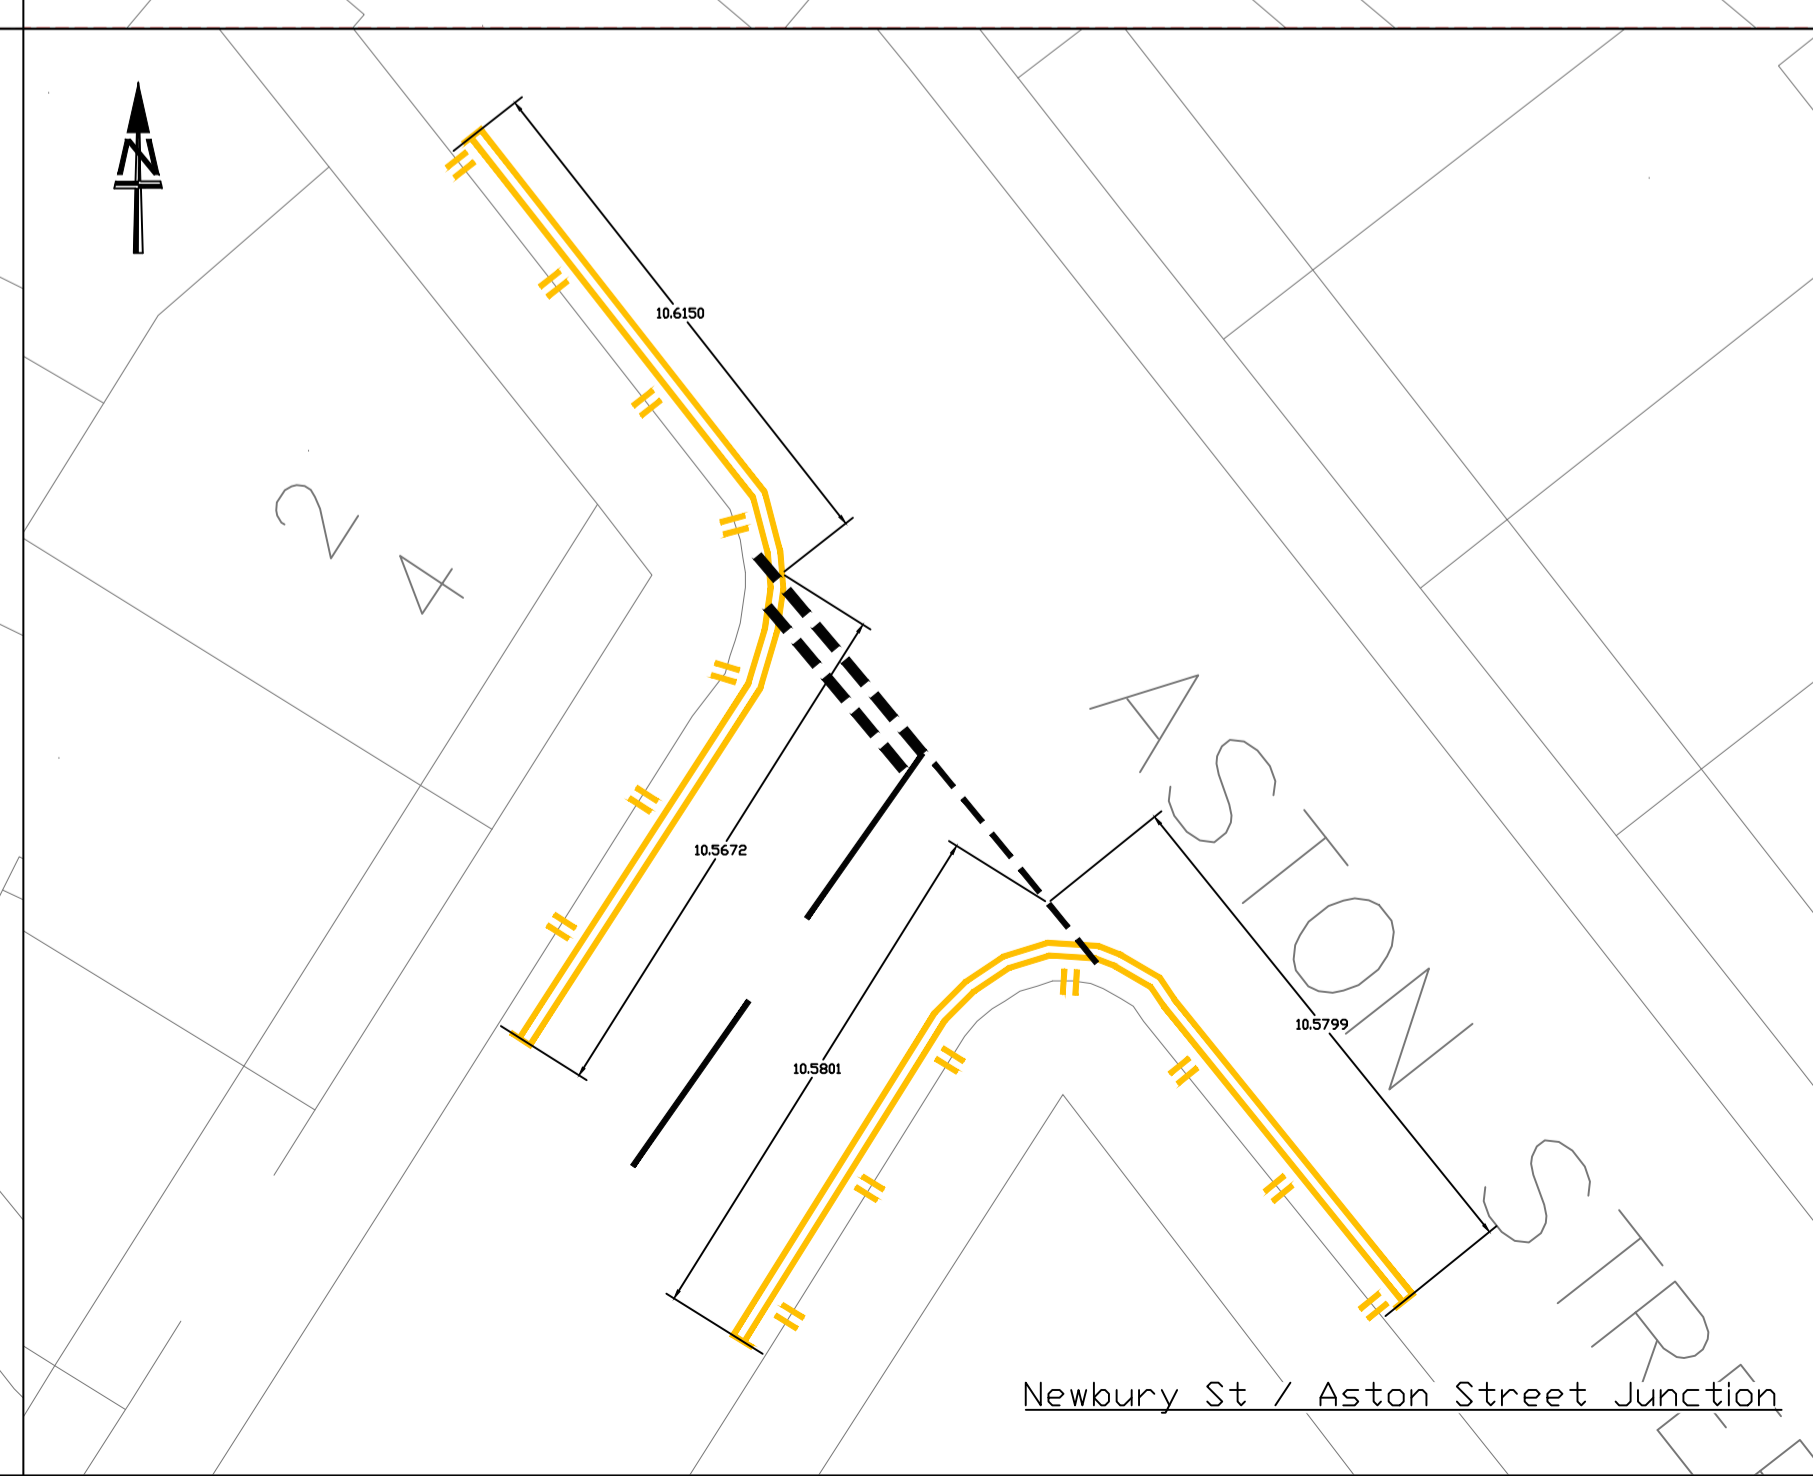
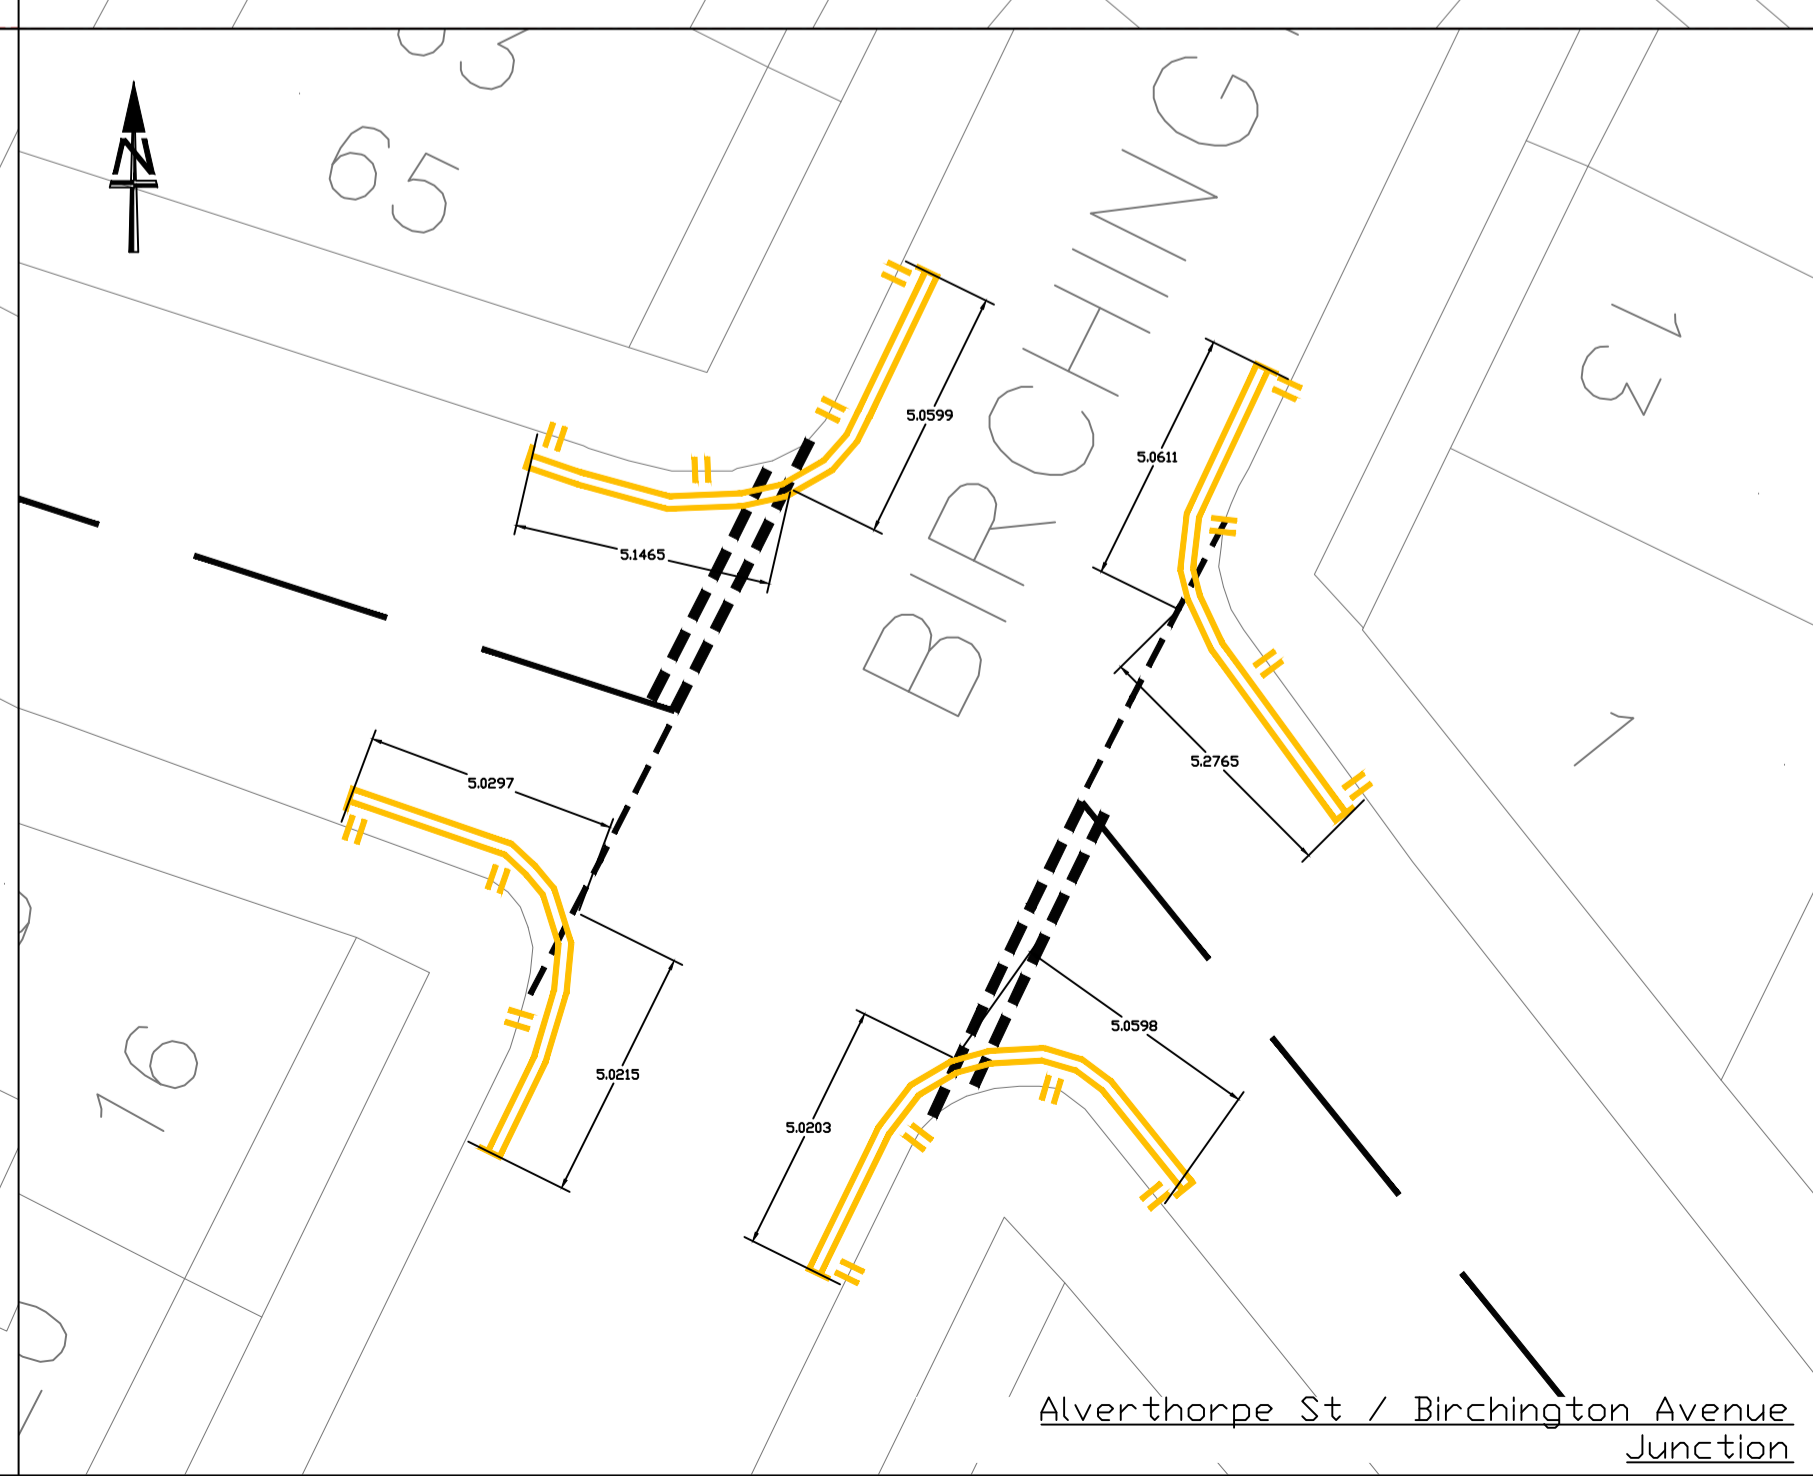
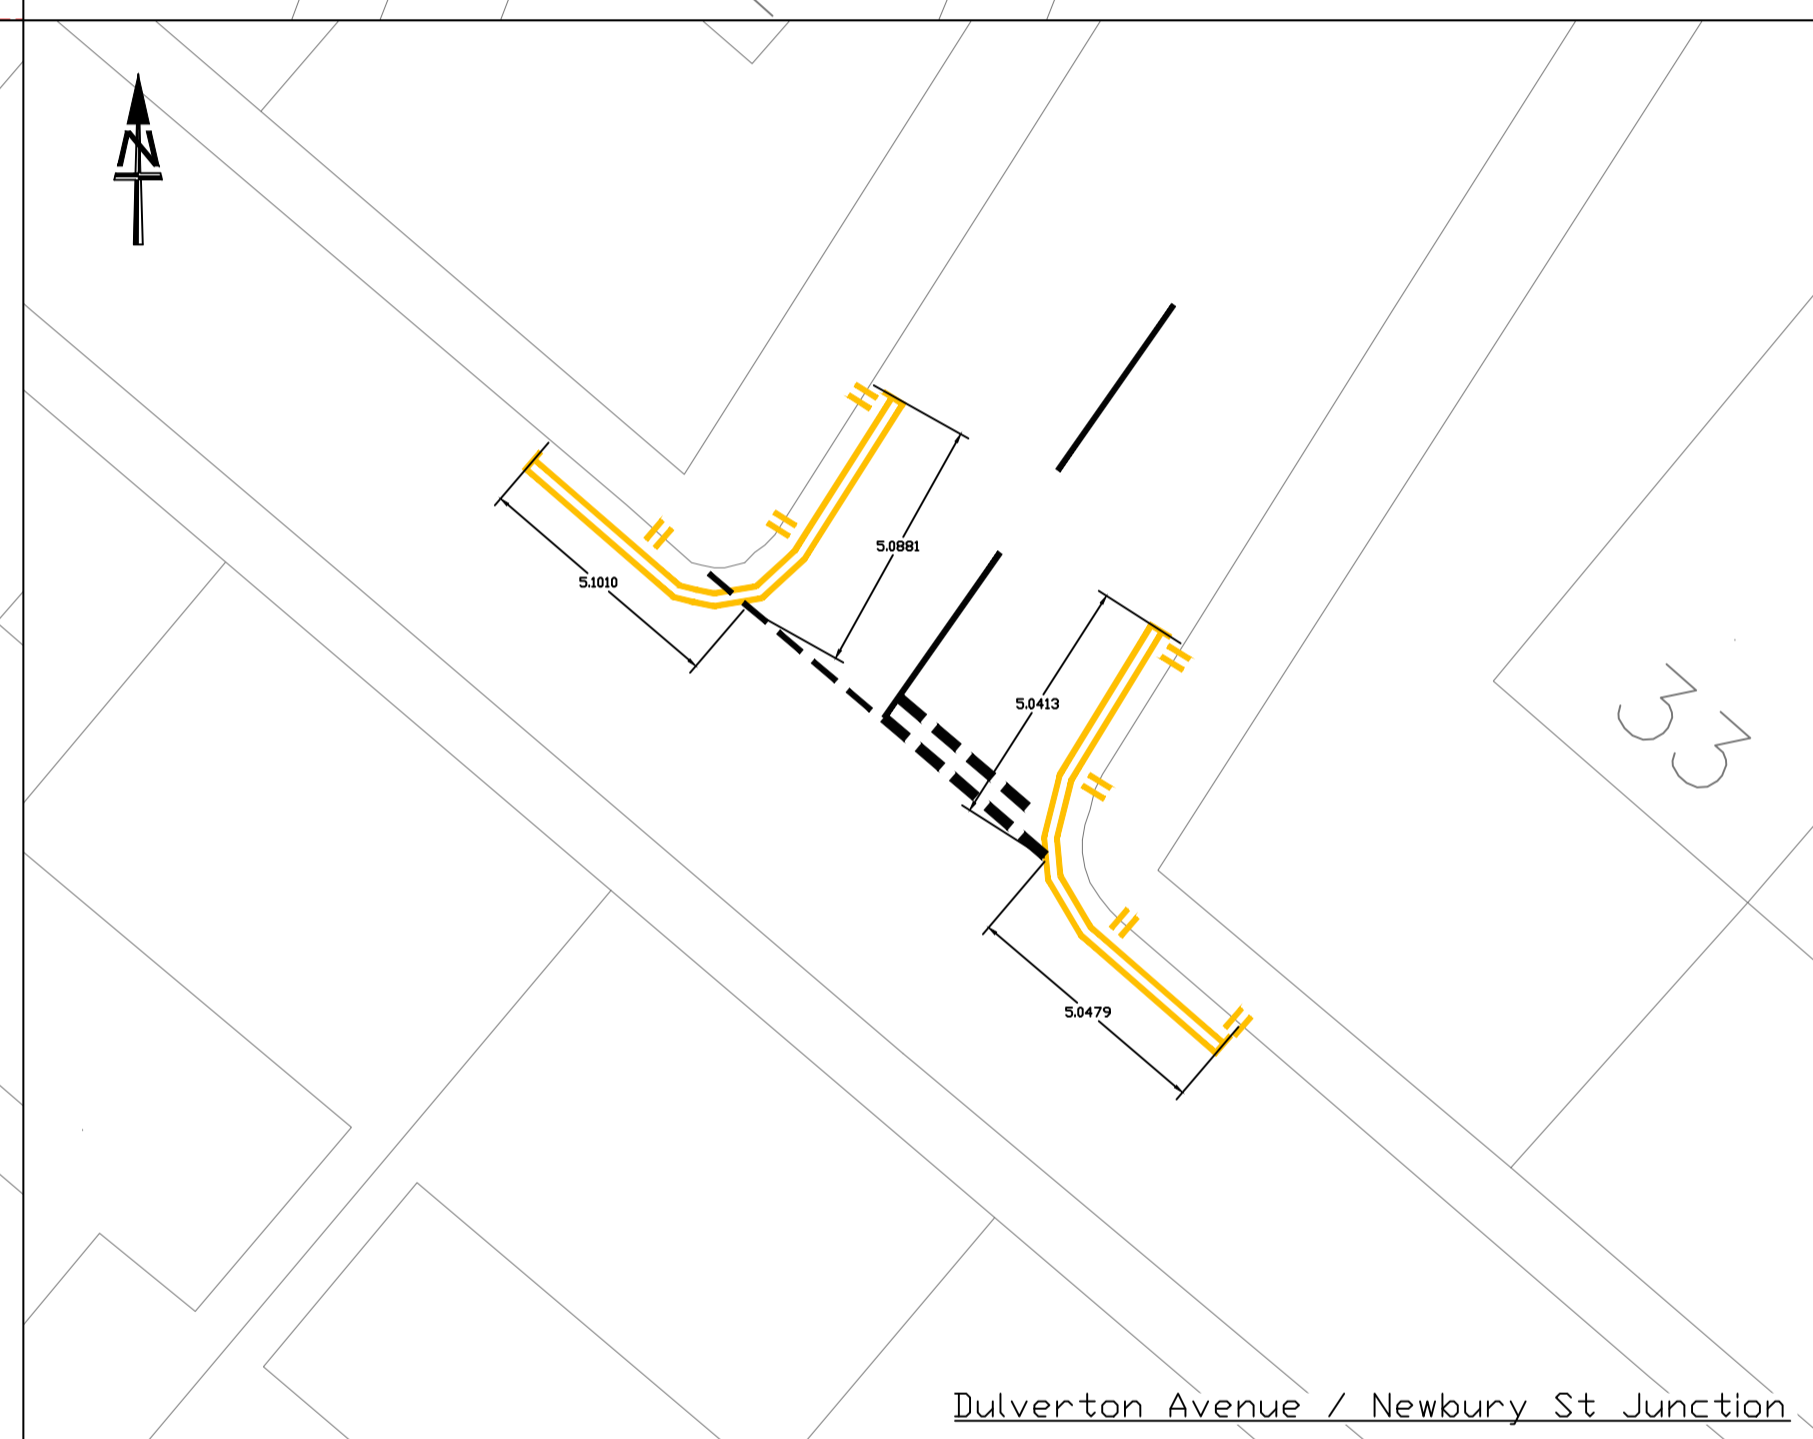
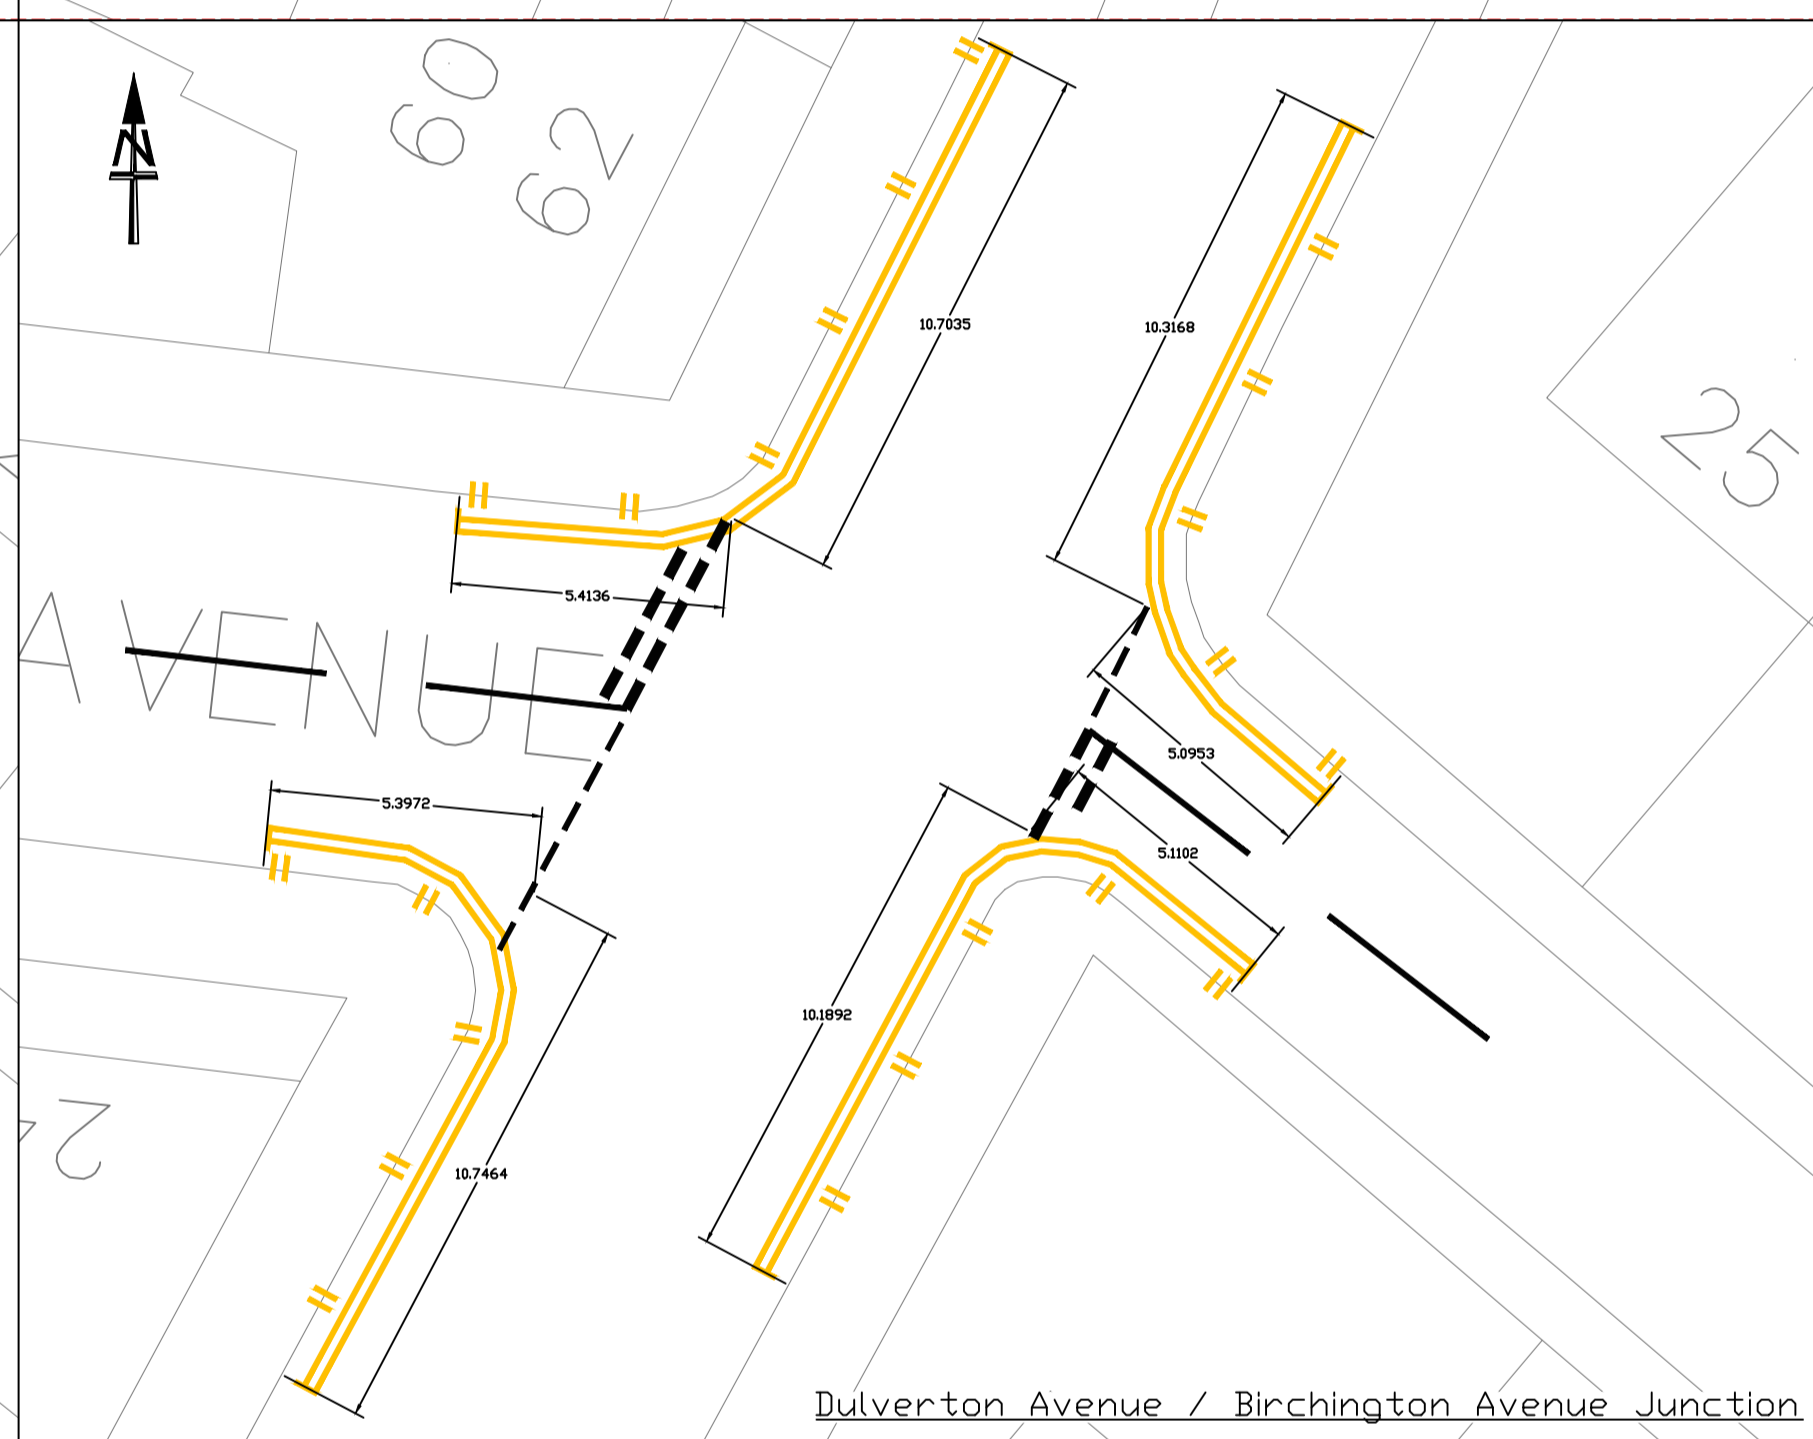
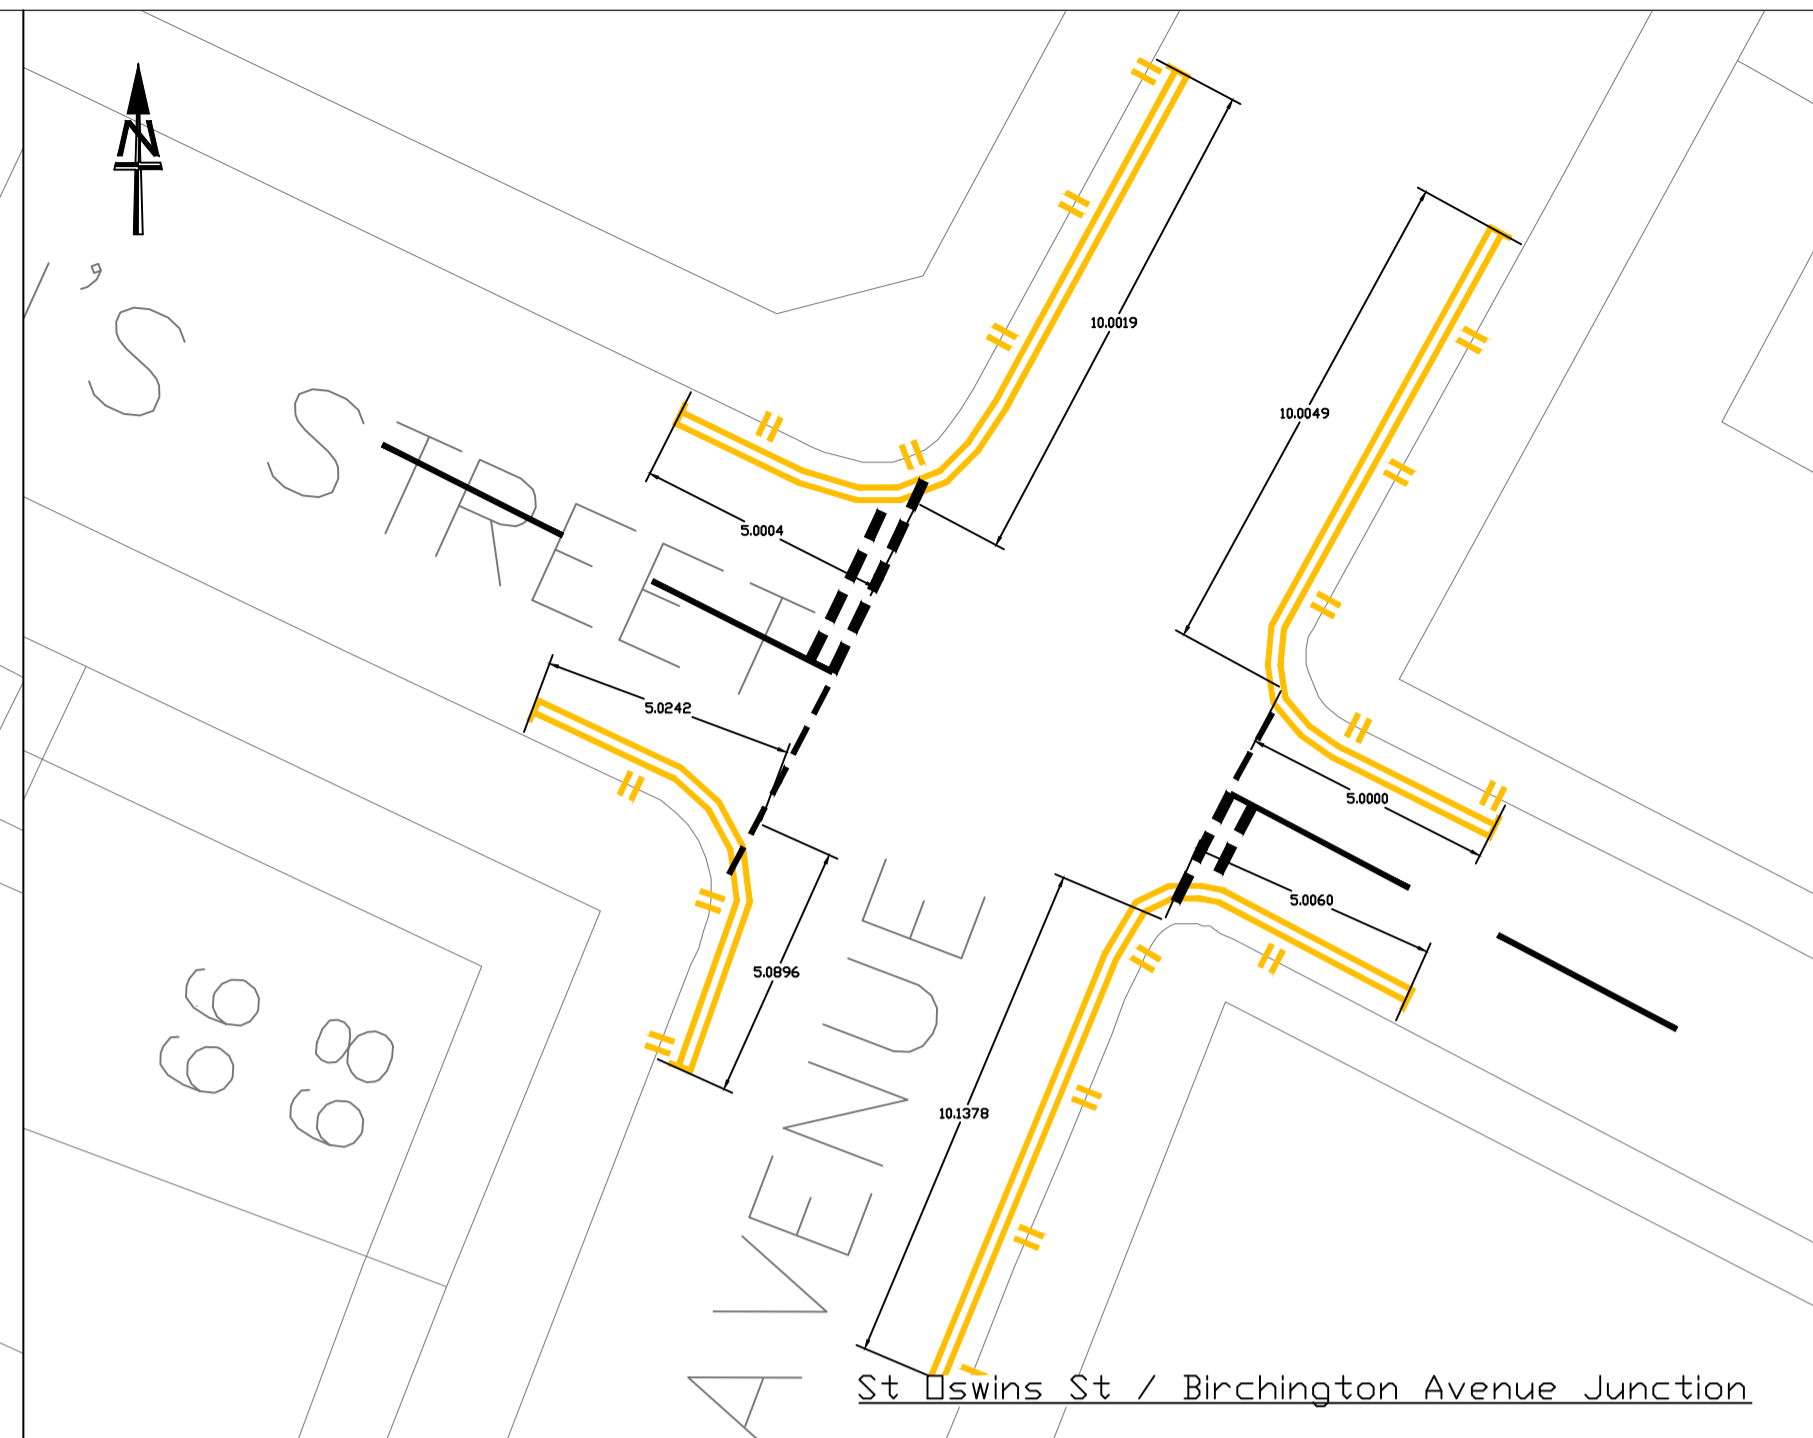
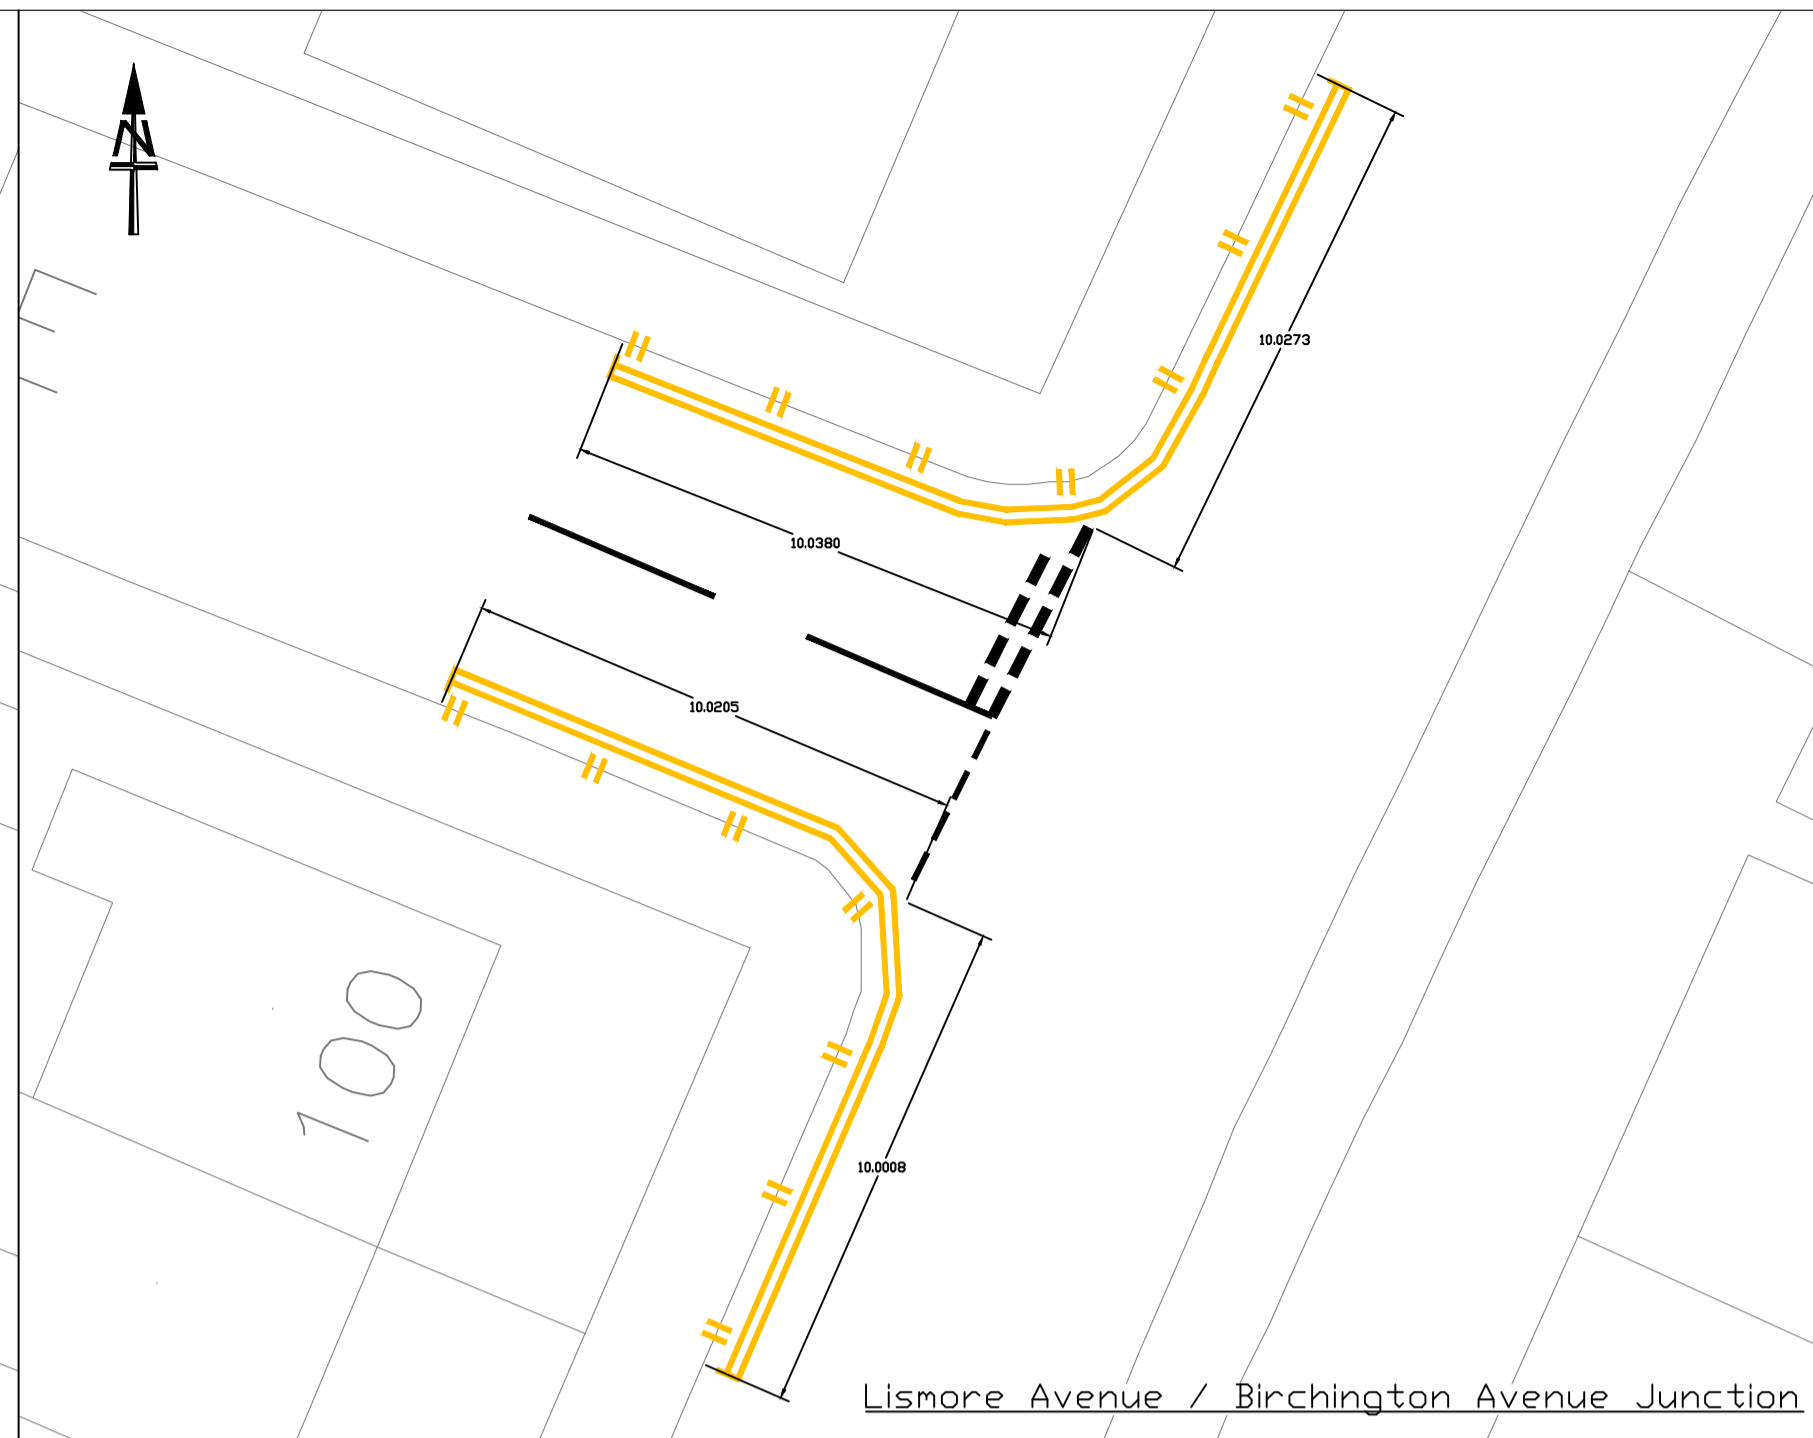


The contractor is responsible for the verification of dimensions on the site.  
 All dimensions are in millimetres. © Copyright all rights reserved South Tyneside Council.  
 Ordnance Survey data has been reproduced from Mastermap with the permission of The Controller of  
 H.M. Stationery Office. Crown copyright reserved. Licence No. 100019570

- KEY**
-  CURRENT RESTRICTIONS
  -  PROPOSED NO WAITING AT ANYTIME (DOUBLE YELLOW LINES)
  -  PROPOSED NO WAITING / NO LOADING AT ANYTIME (DOUBLE YELLOW LINES AND KERB TICKS)
  -  PROPOSED NO WAITING / NO LOADING, 8AM TO 5PM, MON TO SAT (SINGLE YELLOW LINES AND KERB TICKS)
  -  PROPOSED SCHOOL KEEP CLEAR, 8AM TO 5PM, MON TO SAT (YELLOW ZIG-ZAG MARKINGS)
  -  PROPOSED TRAFFIC SIGN



Rev	Date	Description	Chkd

**South Tyneside Council**  
 Regeneration and Environment

Town Hall & Civic Offices, Westoe Road, South Shields, Tyne & Wear, NE33 2RL  
 Telephone: (0191) 427 1717 Fax: (0191) 455 7770

Project  
 Reading Road, South Shields - Proposed Road Safety Scheme

Drawing Title  
 General Arrangement - Sheet 2 of 2

Drawn by	HB	Date	27/03/25
Checked by		Date	

Scale: 1 : 150 Size: A1

Project Code	TR505-LTP-2025	Drawing Number	01-3
--------------	----------------	----------------	------