




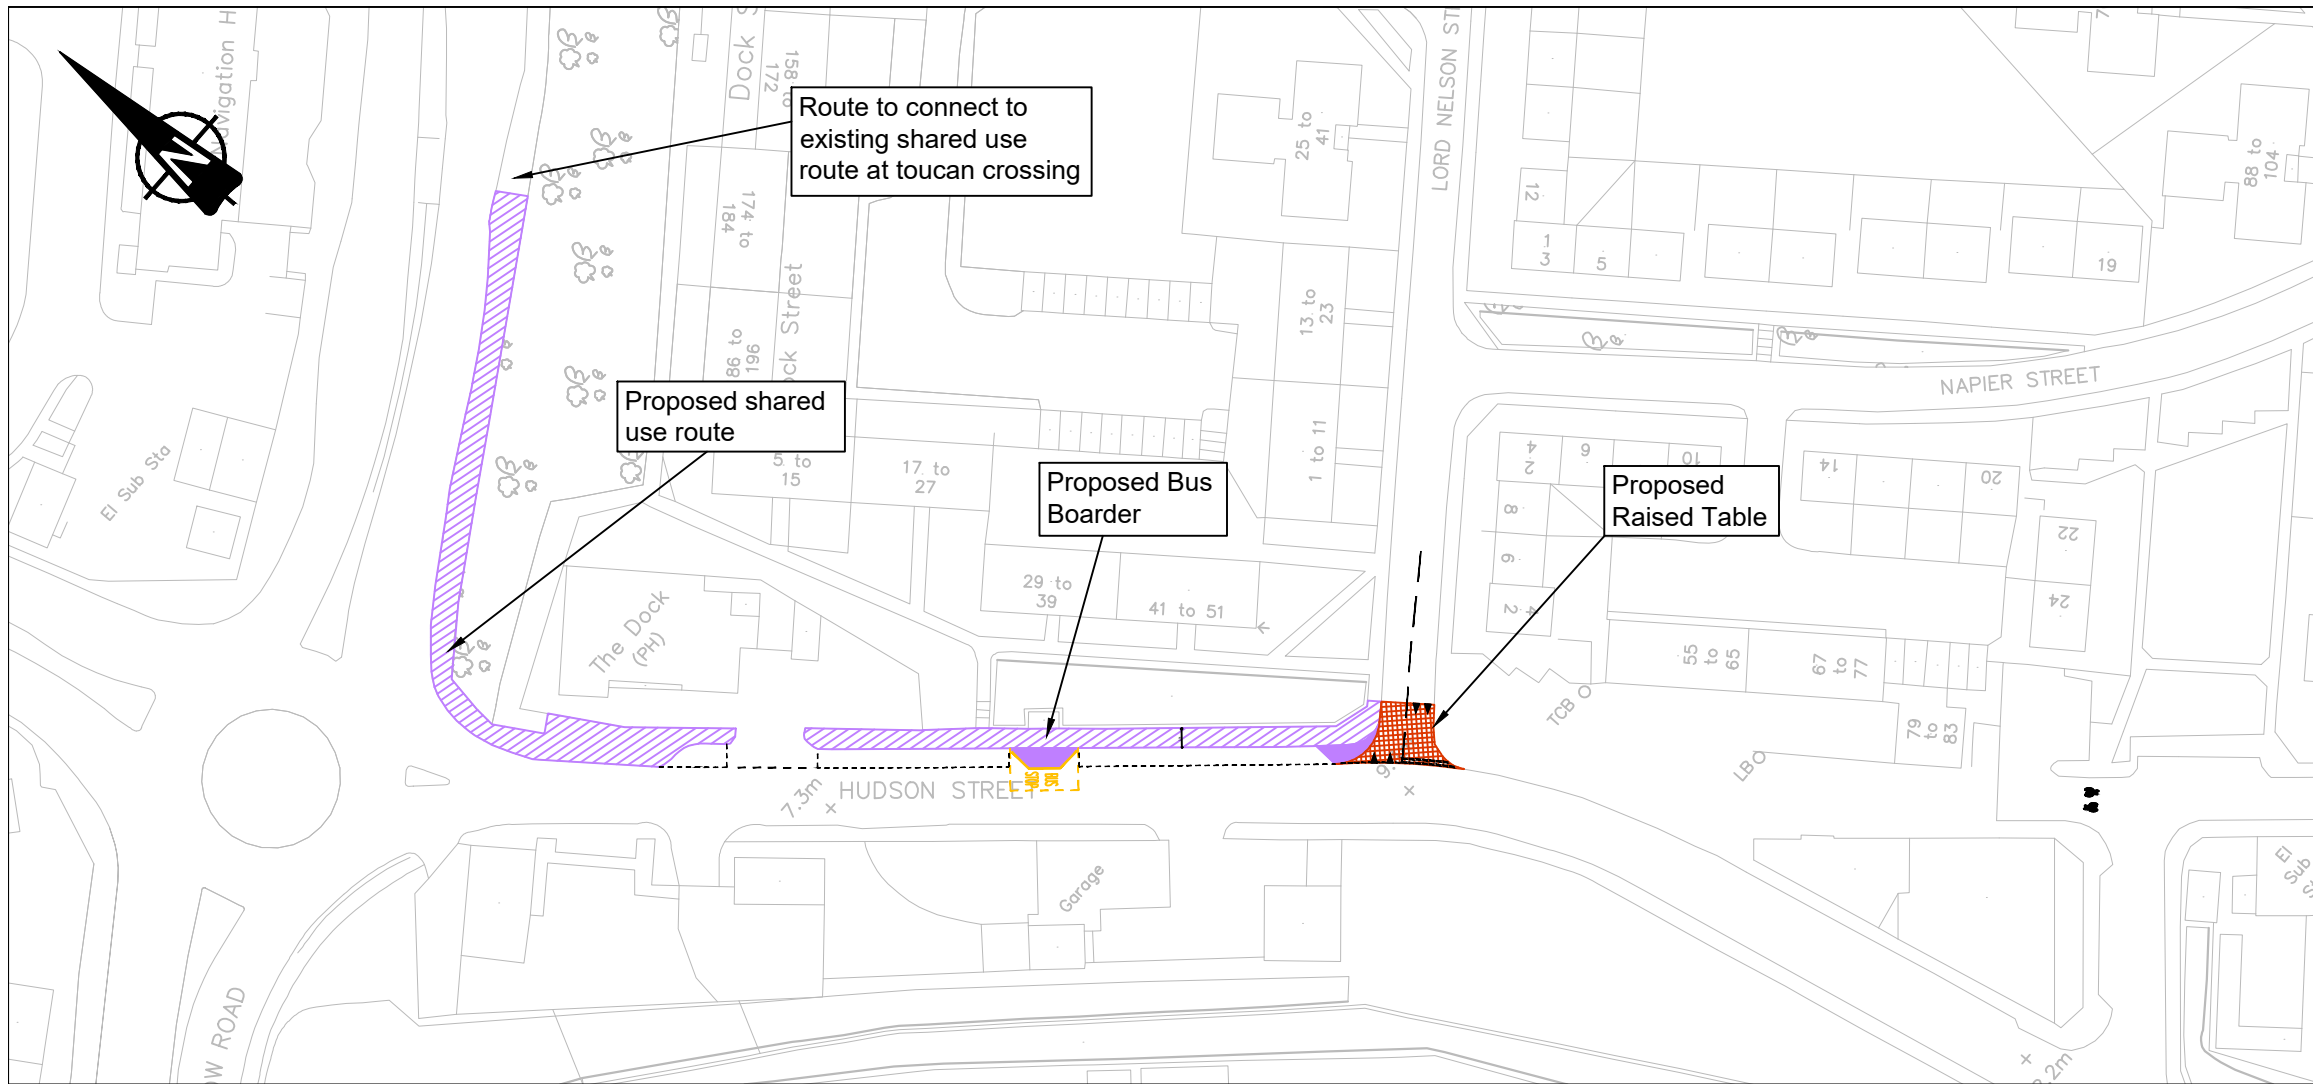


The contractor is responsible for the verification of dimensions on the site. All dimensions are in millimetres. © Copyright all rights reserved South Tyneside Council. Ordnance Survey data has been reproduced from Mastermap with the permission of The Controller of H.M. Stationery Office. Crown copyright reserved. Licence No.100019570

KEY:

-  Full depth flexible footway construction
-  Footway resurfacing / reconstruction (flags to flexible)
-  Tactile Paving - Buff
-  Tactile Paving - Red
-  Raised Table




P01	26/04/2021	Issued for Information	IG
Rev	Date	Description	Chkd



South Tyneside Council
Economic Regeneration

David Cramond - Corporate Director
Town Hall & Civic Offices, Westoe Road, South Shields, Tyne & Wear, NE33 2RL
Telephone: (0191) 427 1717 Fax: (0191) 455 7770

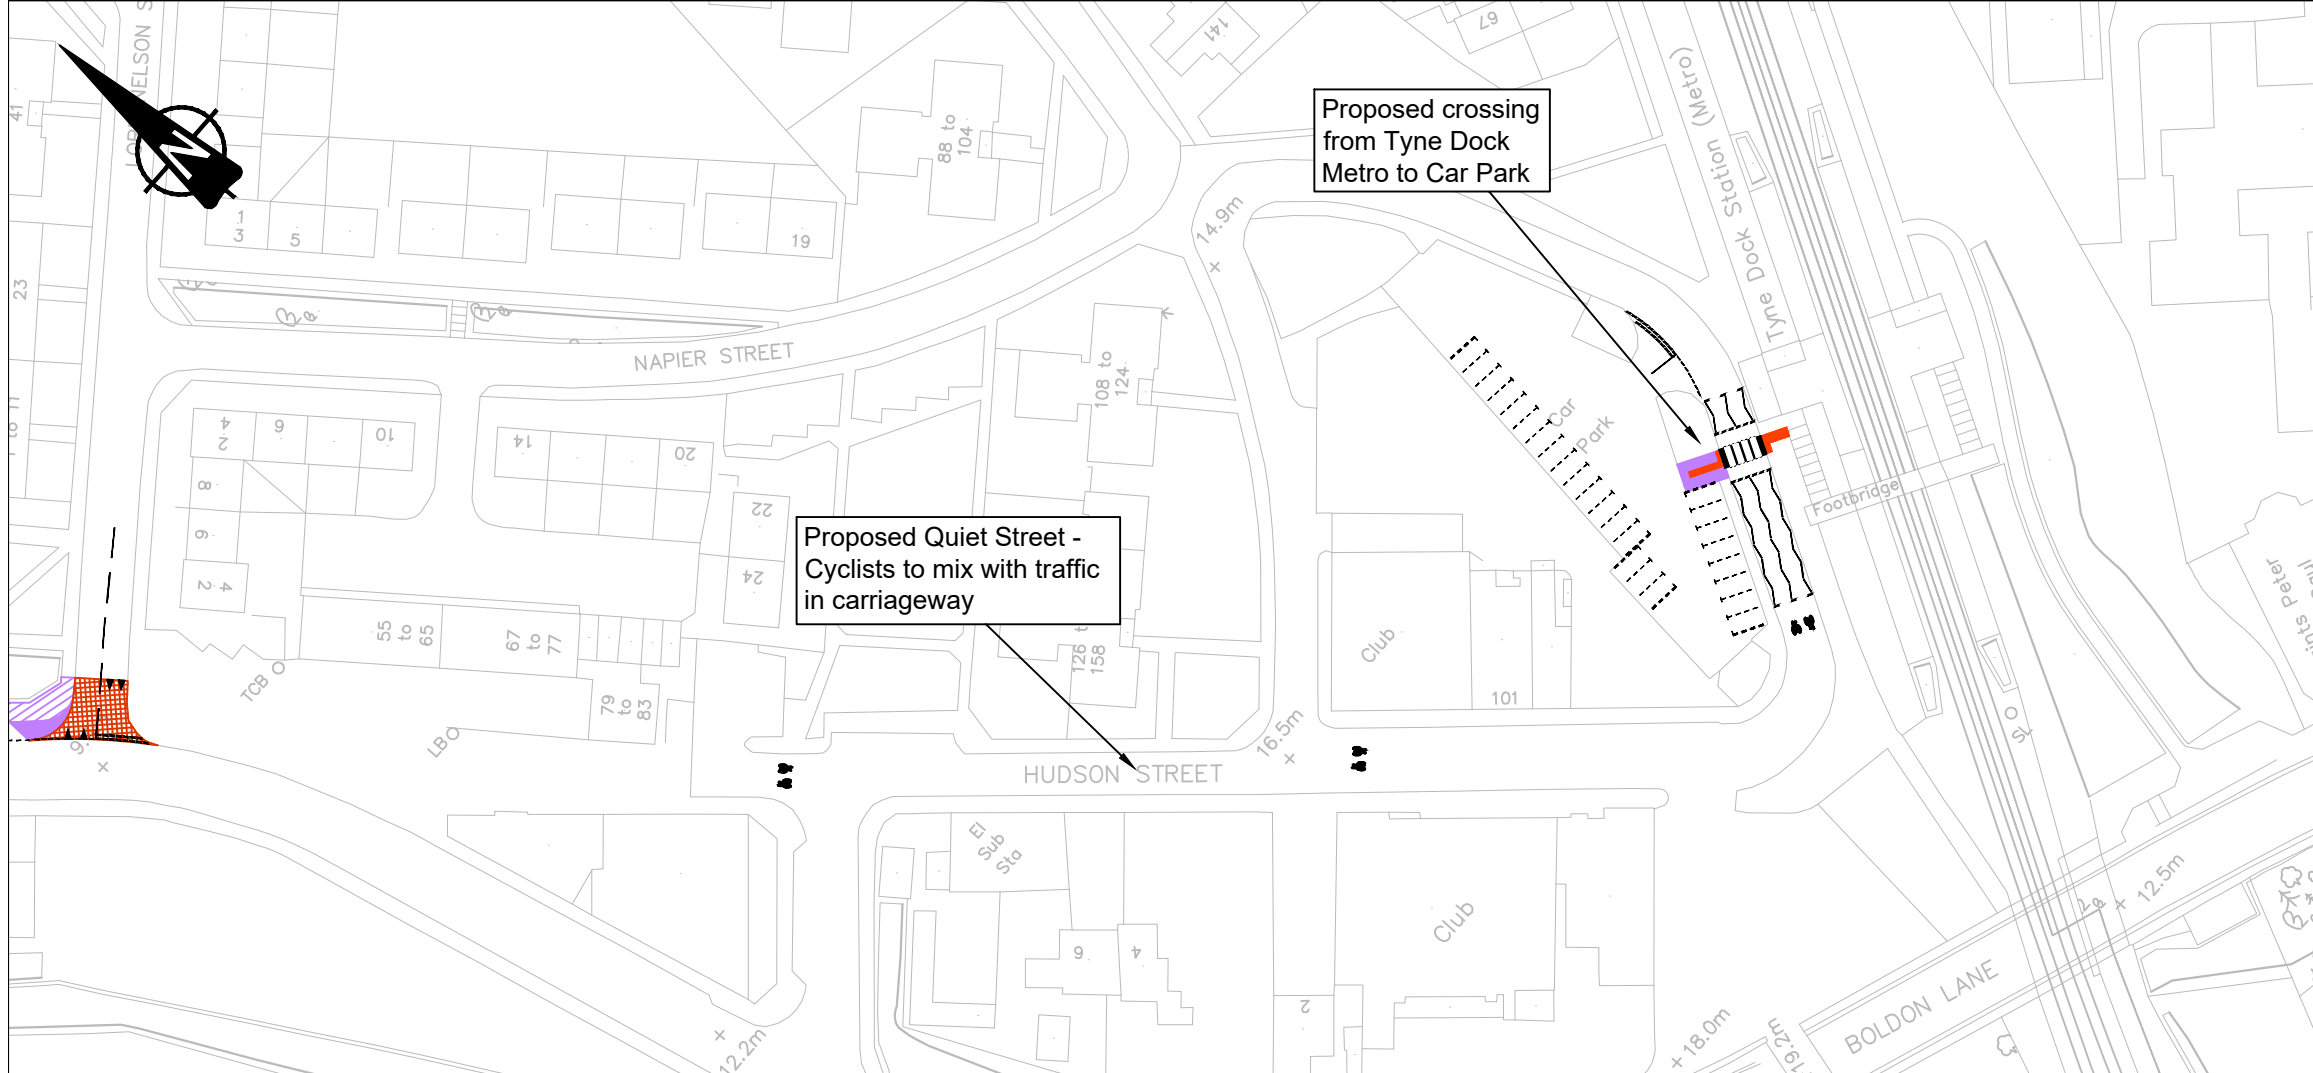

Project
**TCF Healthier Metros
Chichester Metro Station
Hudson Street**

Drawing Title
Outline Design

Drawn by	GW	Date	26/04/2021	P01
Checked by	IG	Date	26/04/2021	
Scale	1:1000	Size	A3	
Project Code	HAT/1052021			Drawing Number
				03