



The contractor is responsible for the verification of dimensions on the site. All dimensions are in millimetres. © Copyright all rights reserved South Tyneside Council. Ordnance Survey data has been reproduced from Mastermap with the permission of The Controller of H.M. Stationery Office. Crown copyright reserved. Licence No. 100019570

KEY:

-  Full depth flexible footway construction
-  Footway resurfacing / reconstruction (flags to flexible)
-  Tactile Paving - Buff
-  Grass verge
-  Concrete surround

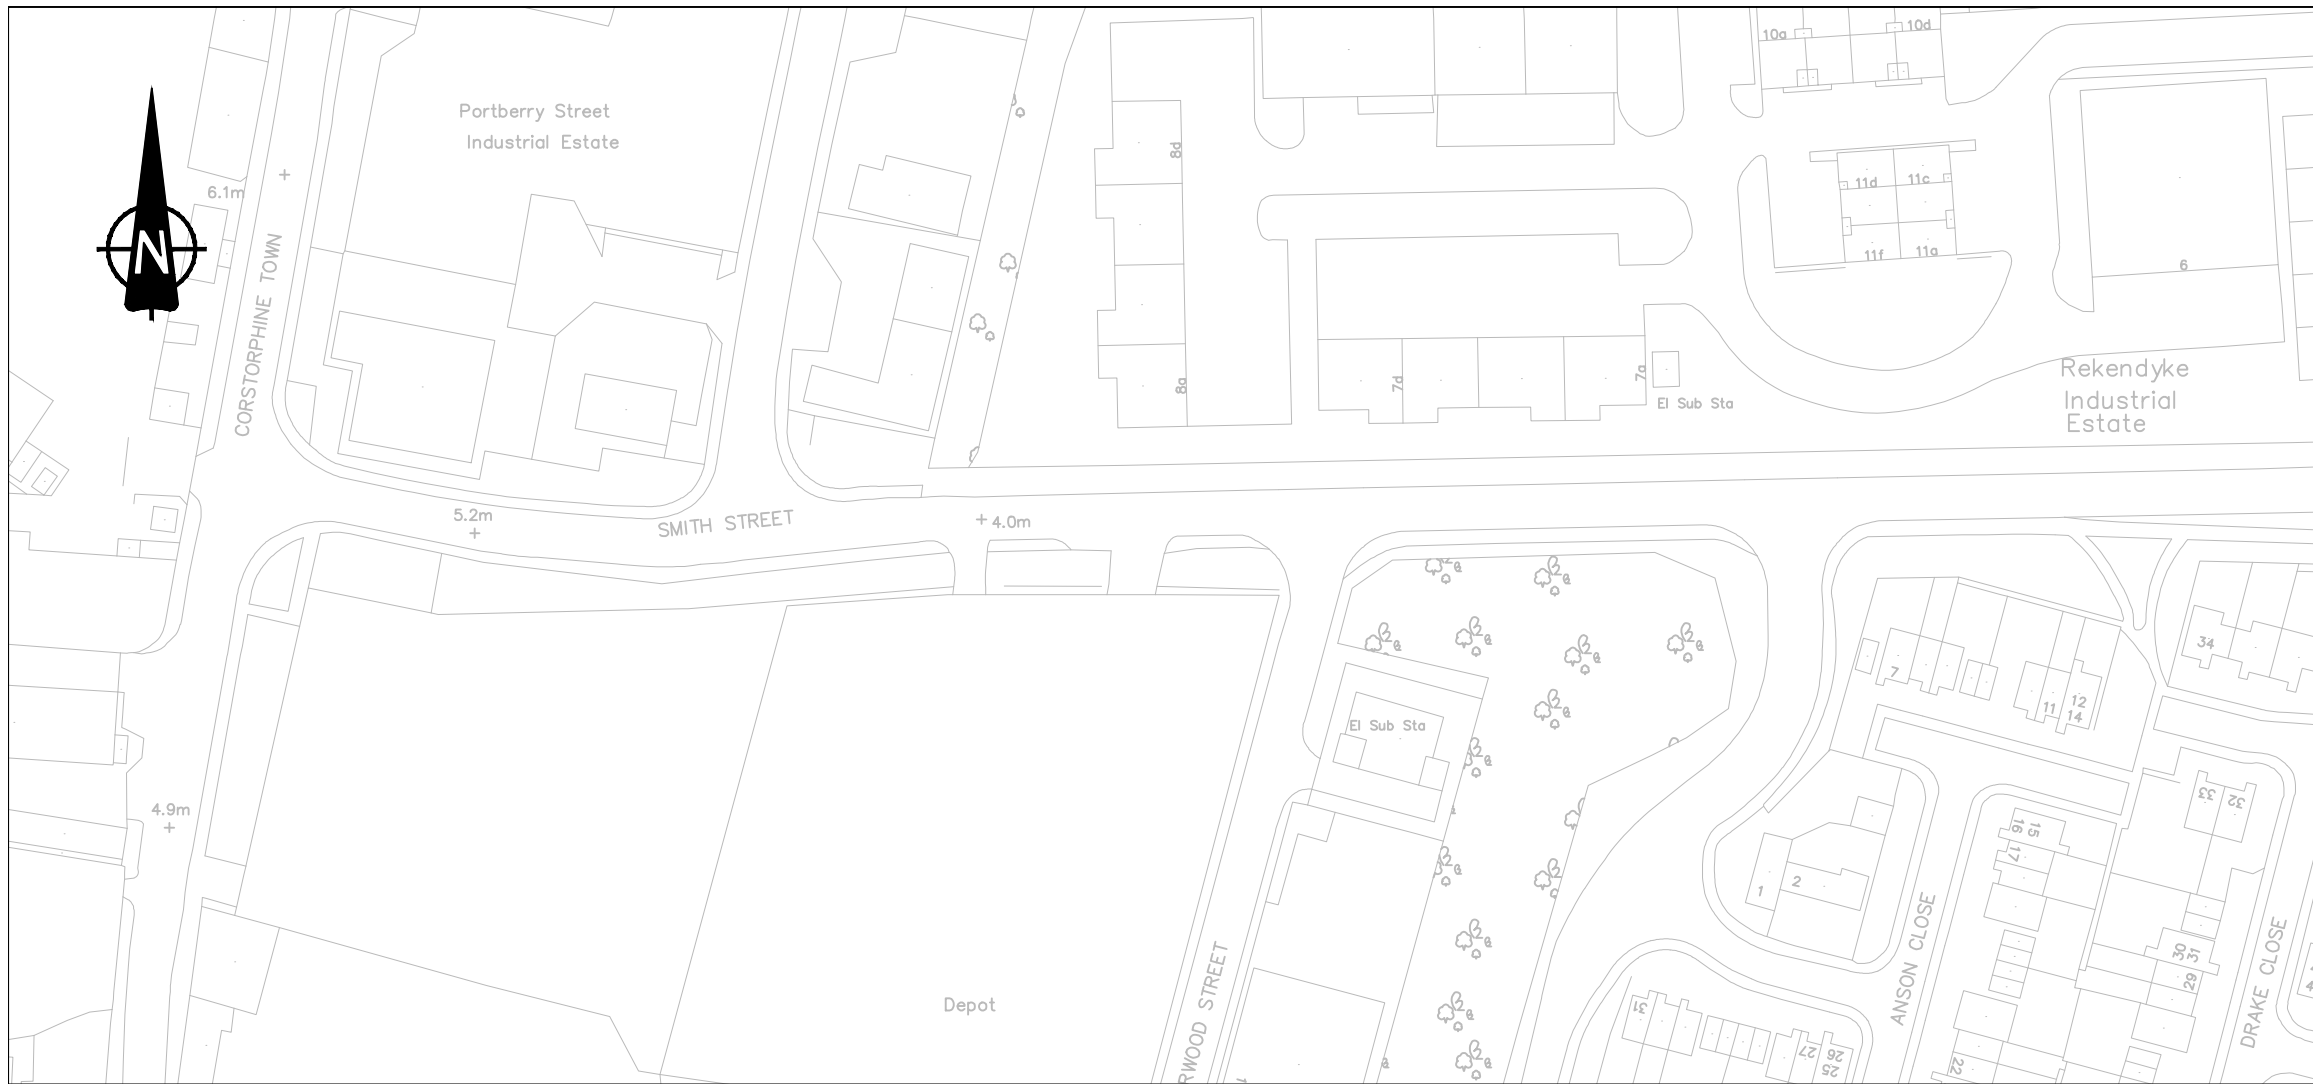

| | | | |
|-----|------------|------------------------|------|
| P01 | 26/04/2021 | Issued for Information | IG |
| Rev | Date | Description | Chkd |

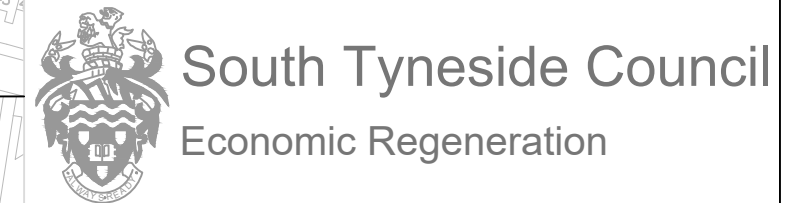

David Cramond - Corporate Director
 Town Hall & Civic Offices, Westoe Road, South Shields, Tyne & Wear, NE33 2RL
 Telephone: (0191) 427 1717 Fax: (0191) 455 7770

Project
**TCF Healthier Metros
 Chichester Metro Station
 Reed Street (west of A194)**

Drawing Title
Outline Design

| | | | | |
|------------|--------|------|------------|------------|
| Drawn by | GW | Date | 26/04/2021 | P01 |
| Checked by | IG | Date | 26/04/2021 | |
| Scale | 1:1000 | Size | A3 | |

| | |
|--------------------|----------------|
| Project Code | Drawing Number |
| HAT/1052021 | 08 |