


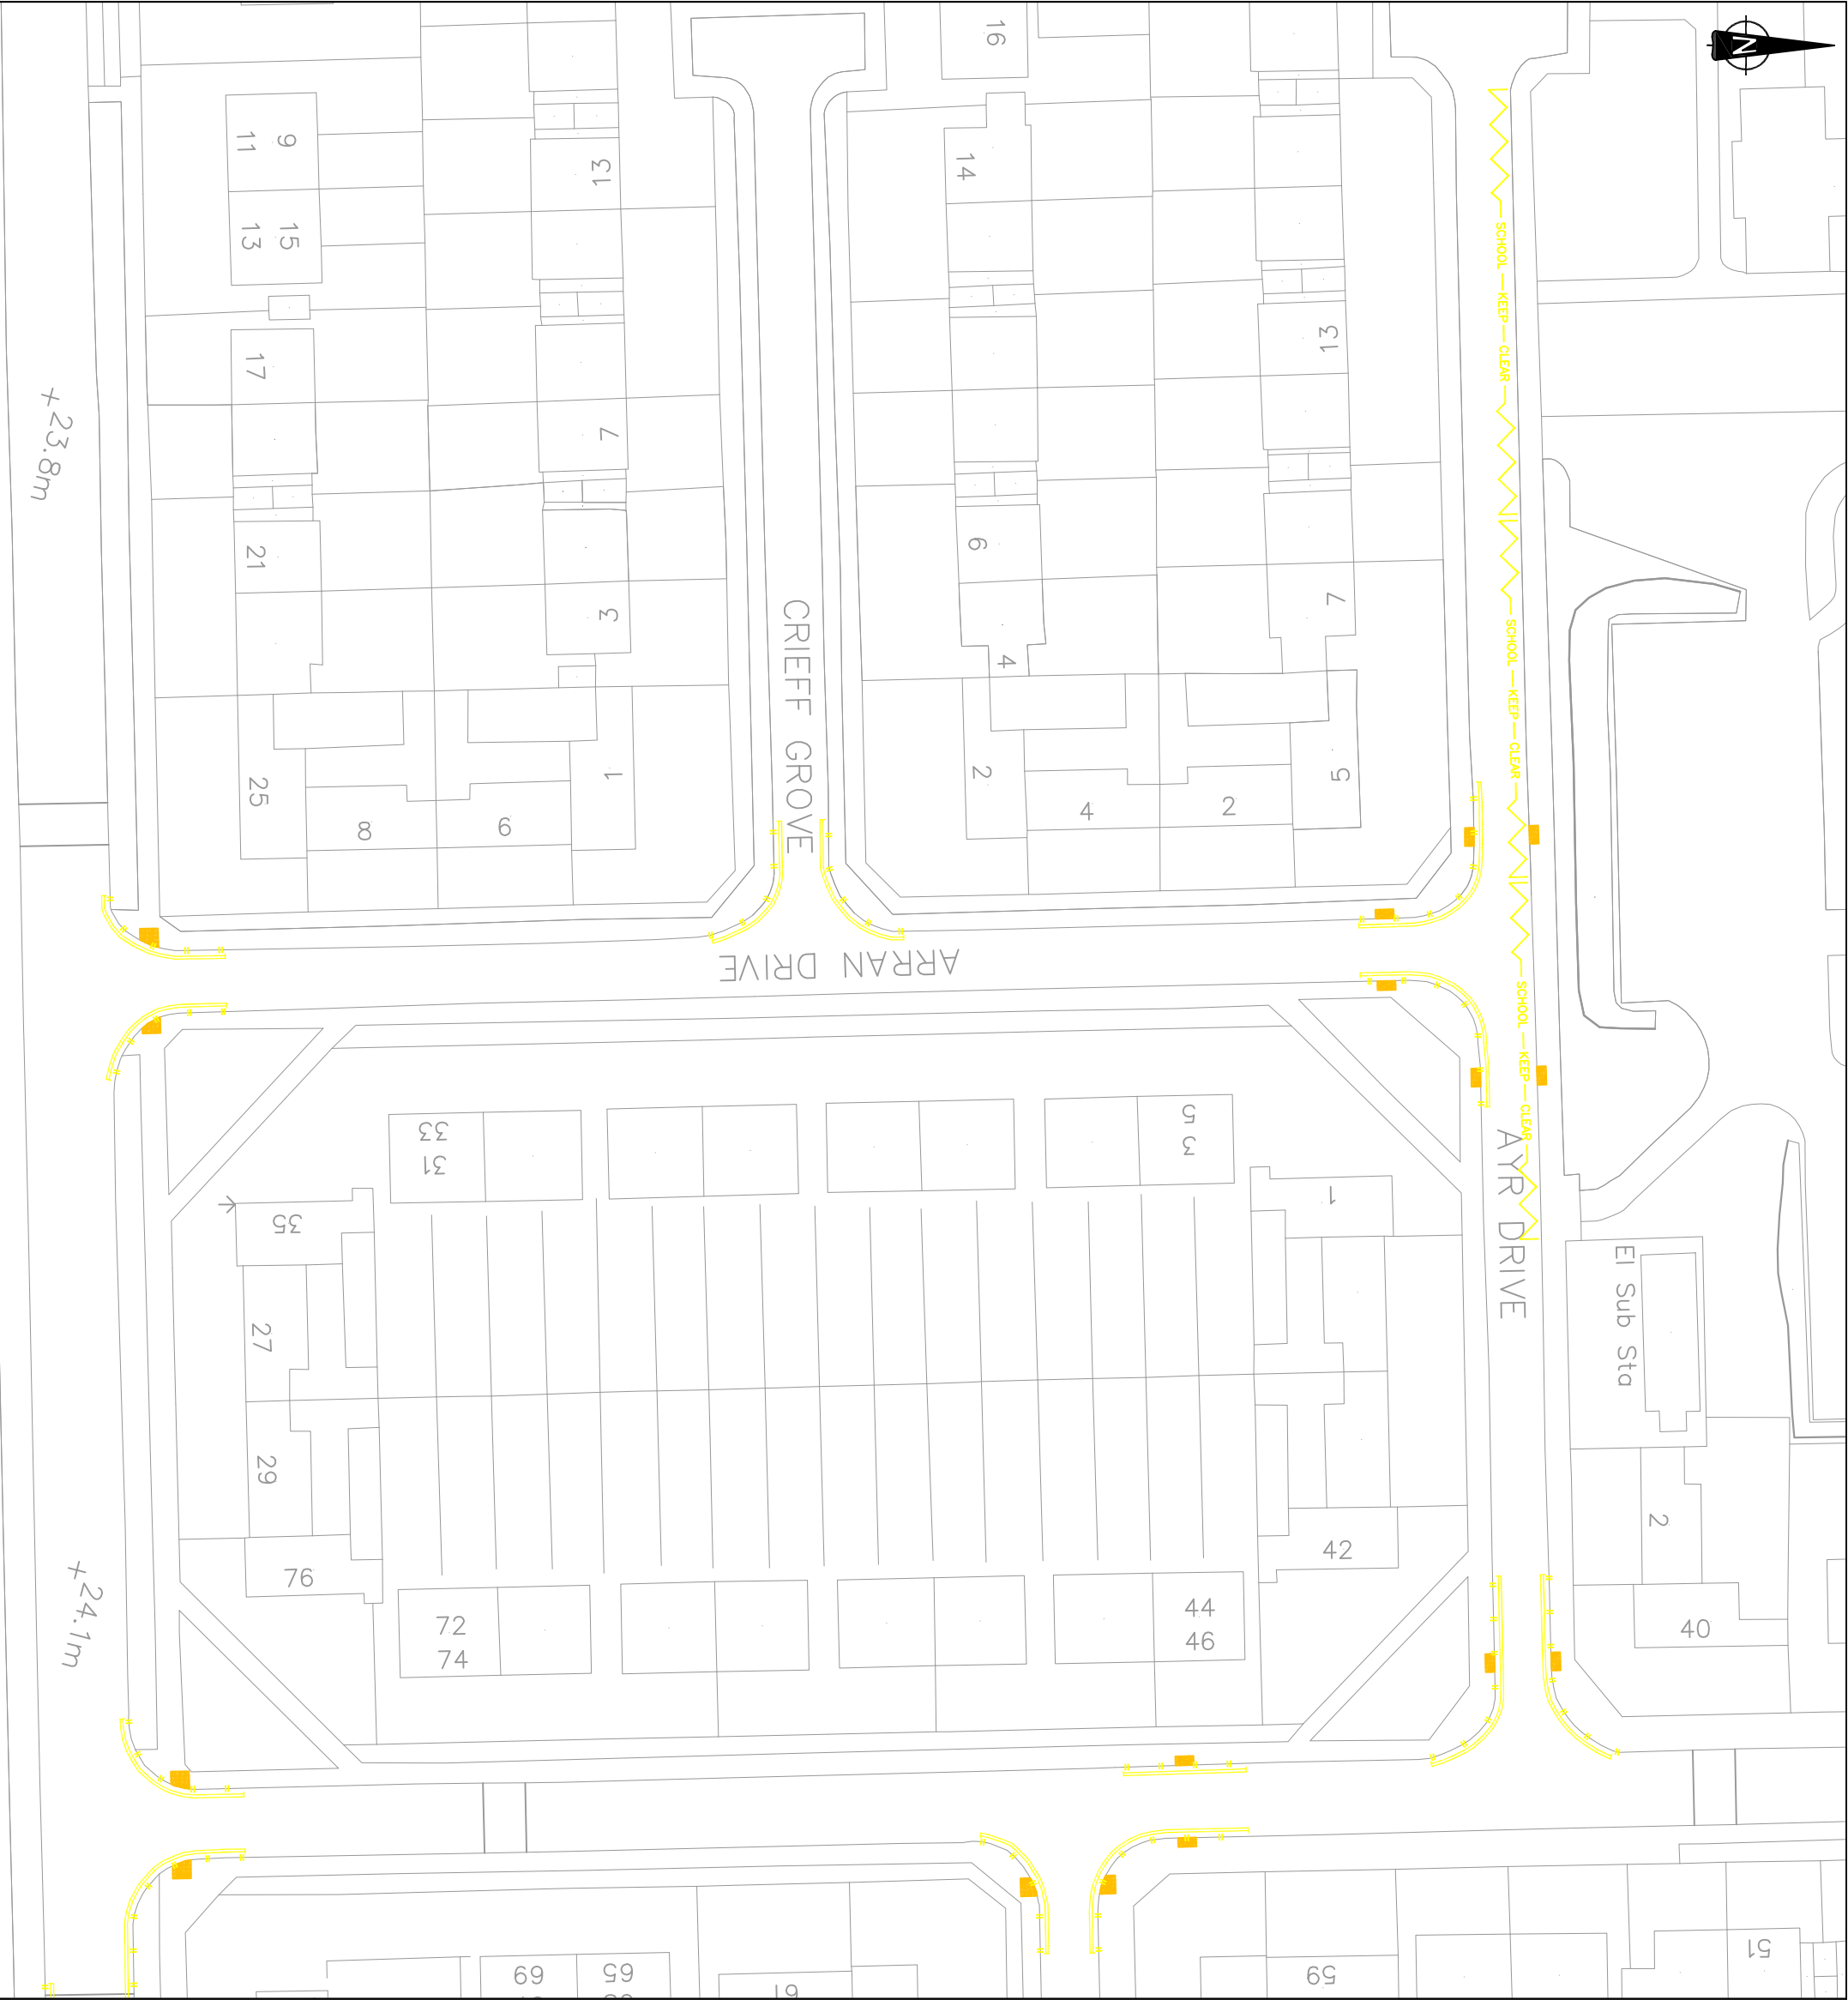

The contractor is responsible for the verification of dimensions on the site.
All dimensions are in millimetres. © Copyright all rights reserved South Tyneside Council.
Ordnance Survey data has been reproduced from Mastermap with the permission of The Controller of
H.M. Stationery Office. Crown copyright reserved Licence No:100019570

Rev	Date	Description	Chkd



South Tyneside Council

Regeneration and Environment

Town Hall & Civic Offices, Westoe Road, South Shields, Tyne & Wear, NE33 2RL
Telephone: (0191) 427 1717 Fax: (0191) 455 7770

Project

Glasgow Road
Jarrow

Drawing Title

General Arrangement

Drawn by

RH

Date

27/11/2024

Checked by

SV

Date

27/11/2024

Scale

N/A

Size

A3

Project Code

TRS16-2024

Drawing Number

01-3