
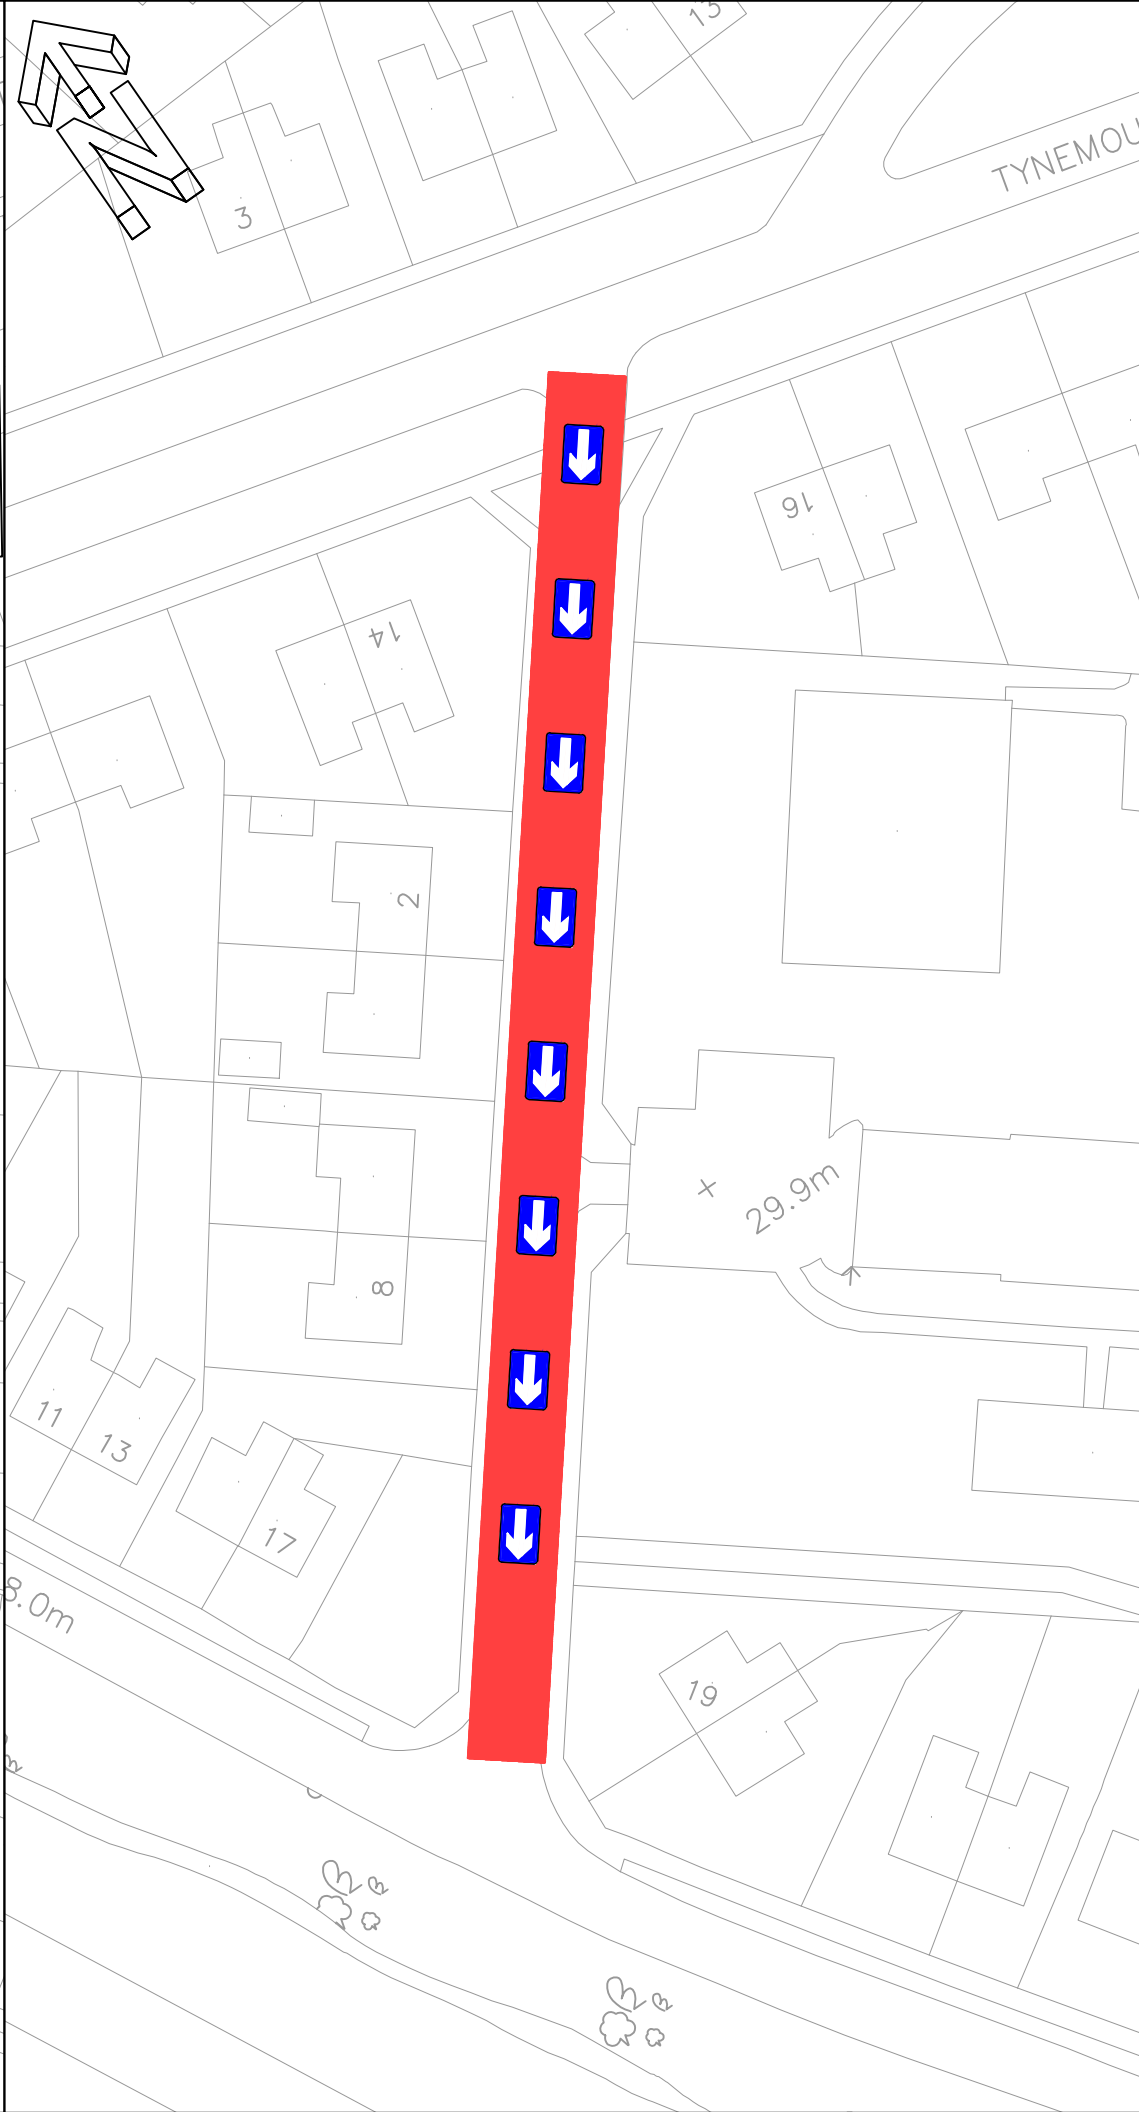
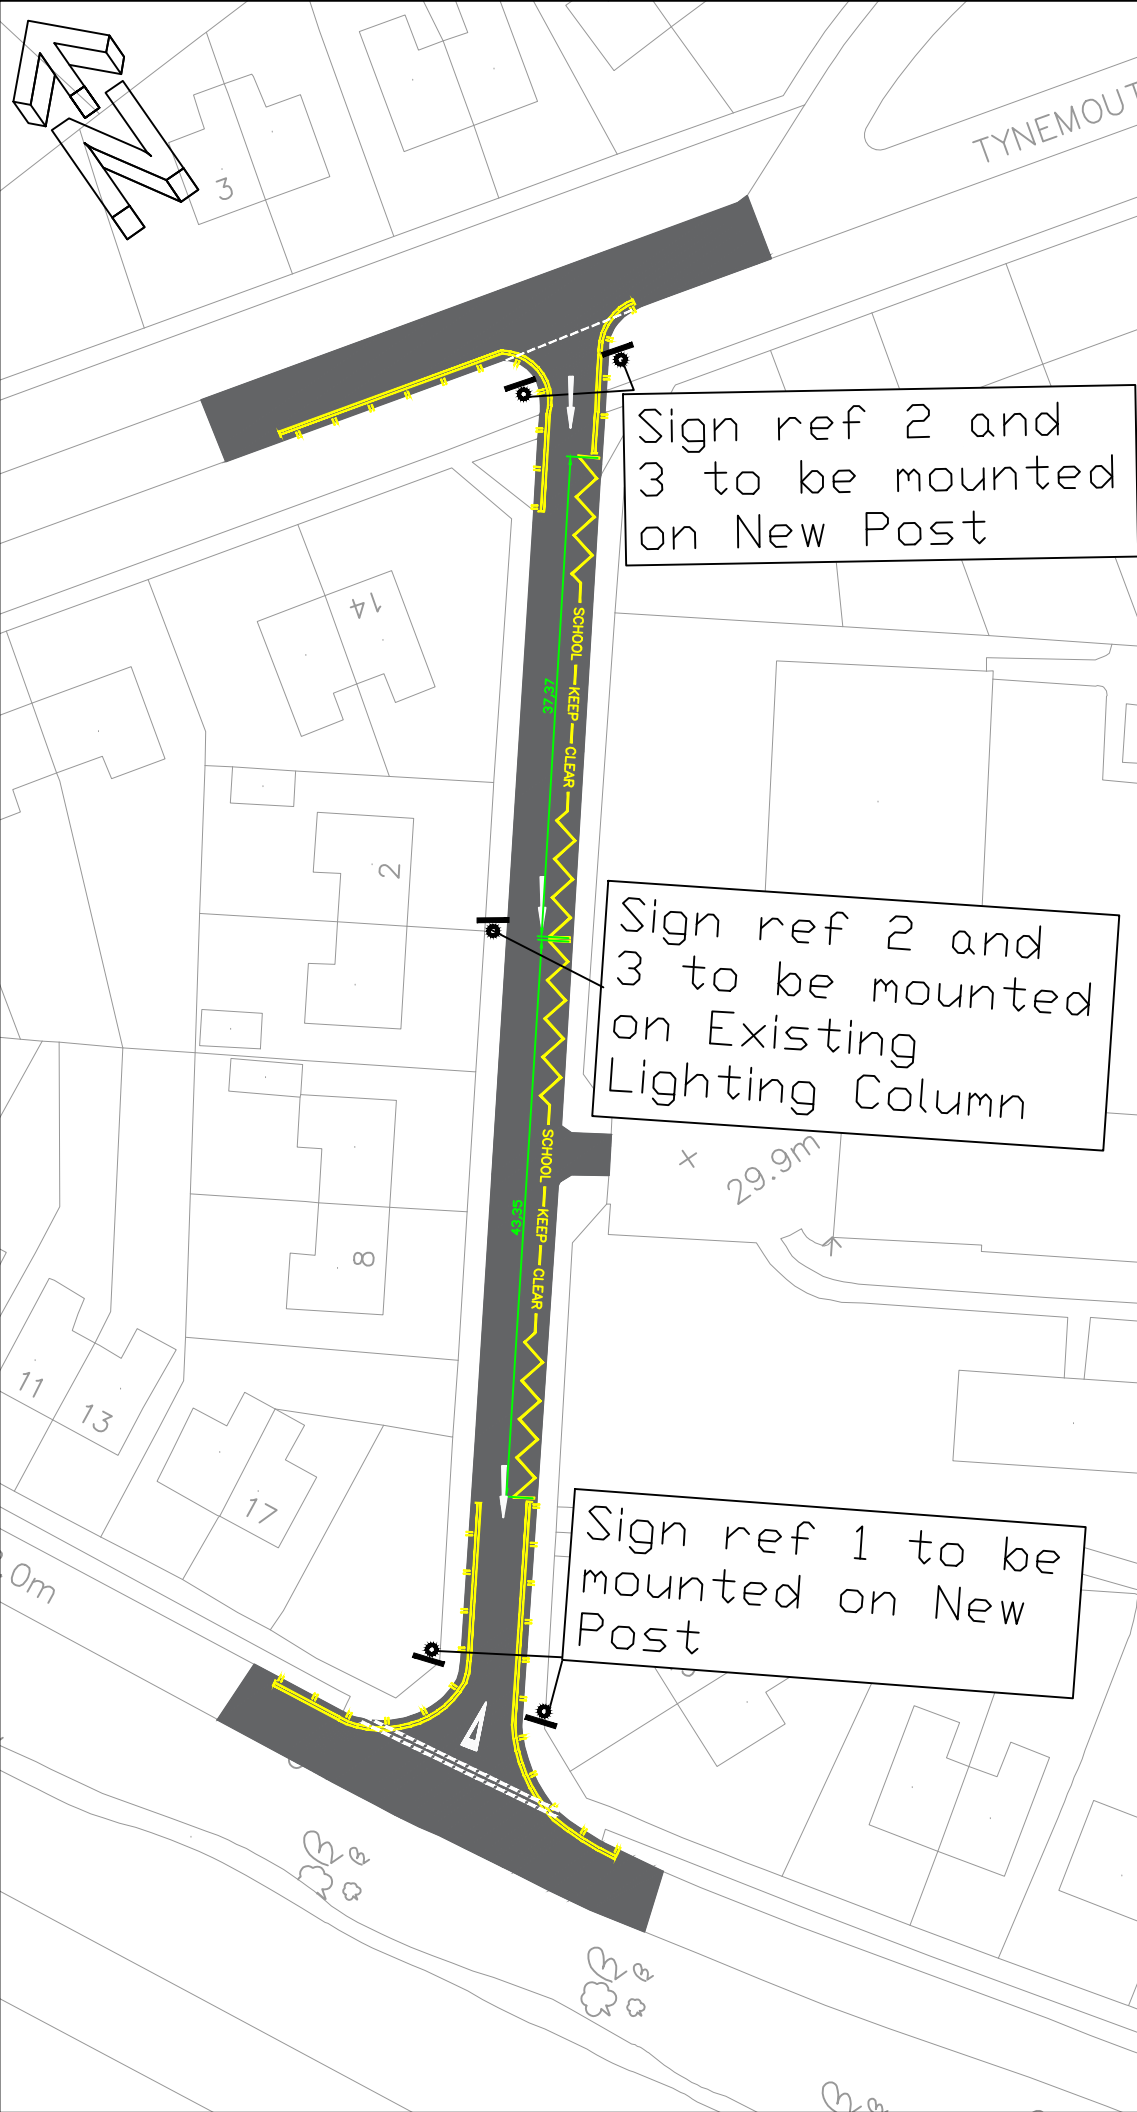


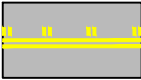

The contractor is responsible for the verification of dimensions on the site.
All dimensions are in millimetres. © Copyright all rights reserved South Tyneside Council.
Ordnance Survey data has been reproduced from Mastermap with the permission of The Controller of
H.M. Stationery Office. Crown copyright reserved.Licence No.100019570

 **Proposed No Waiting / No Loading
At Any Time**

Sign Reference:

Sign Ref 1 Sign Ref 2 Sign Ref 3

Rev	Date	Description	Chkd

 **South Tyneside Council**
Regeneration and Environment

Town Hall & Civic Offices, Westoe Road, South Shields, Tyne & Wear, NE33 2RL
Telephone: (0191) 427 1717 Fax: (0191) 455 7770

Project **Alnwick Grove, Jarrow**

Drawing Title **Proposed one way and restriction alterations**

Drawn by	AL	Date	03/04/2025
Checked by	HB	Date	03/04/2025
Scale	NTS	Size	A3

Project Code	Drawing Number
PS03-LTP-2025	01-1