

Sign Schedule



Ref 1
TSRGD 674



Ref 2
TSRGD 675



Ref 3
TSRGD 670
300mm dia





Ref 4
TSRGD 1065

The contractor is responsible for the verification of dimensions on the site. All dimensions are in millimetres. © Copyright all rights reserved South Tyneside Council. Ordnance Survey data has been reproduced from Mastermap with the permission of The Controller of H.M. Stationery Office. Crown copyright reserved. Licence No. 100019570

Key

- Existing 20mph Zone
- Proposed 20mph Zone
- New traffic sign
- Existing traffic sign to be removed

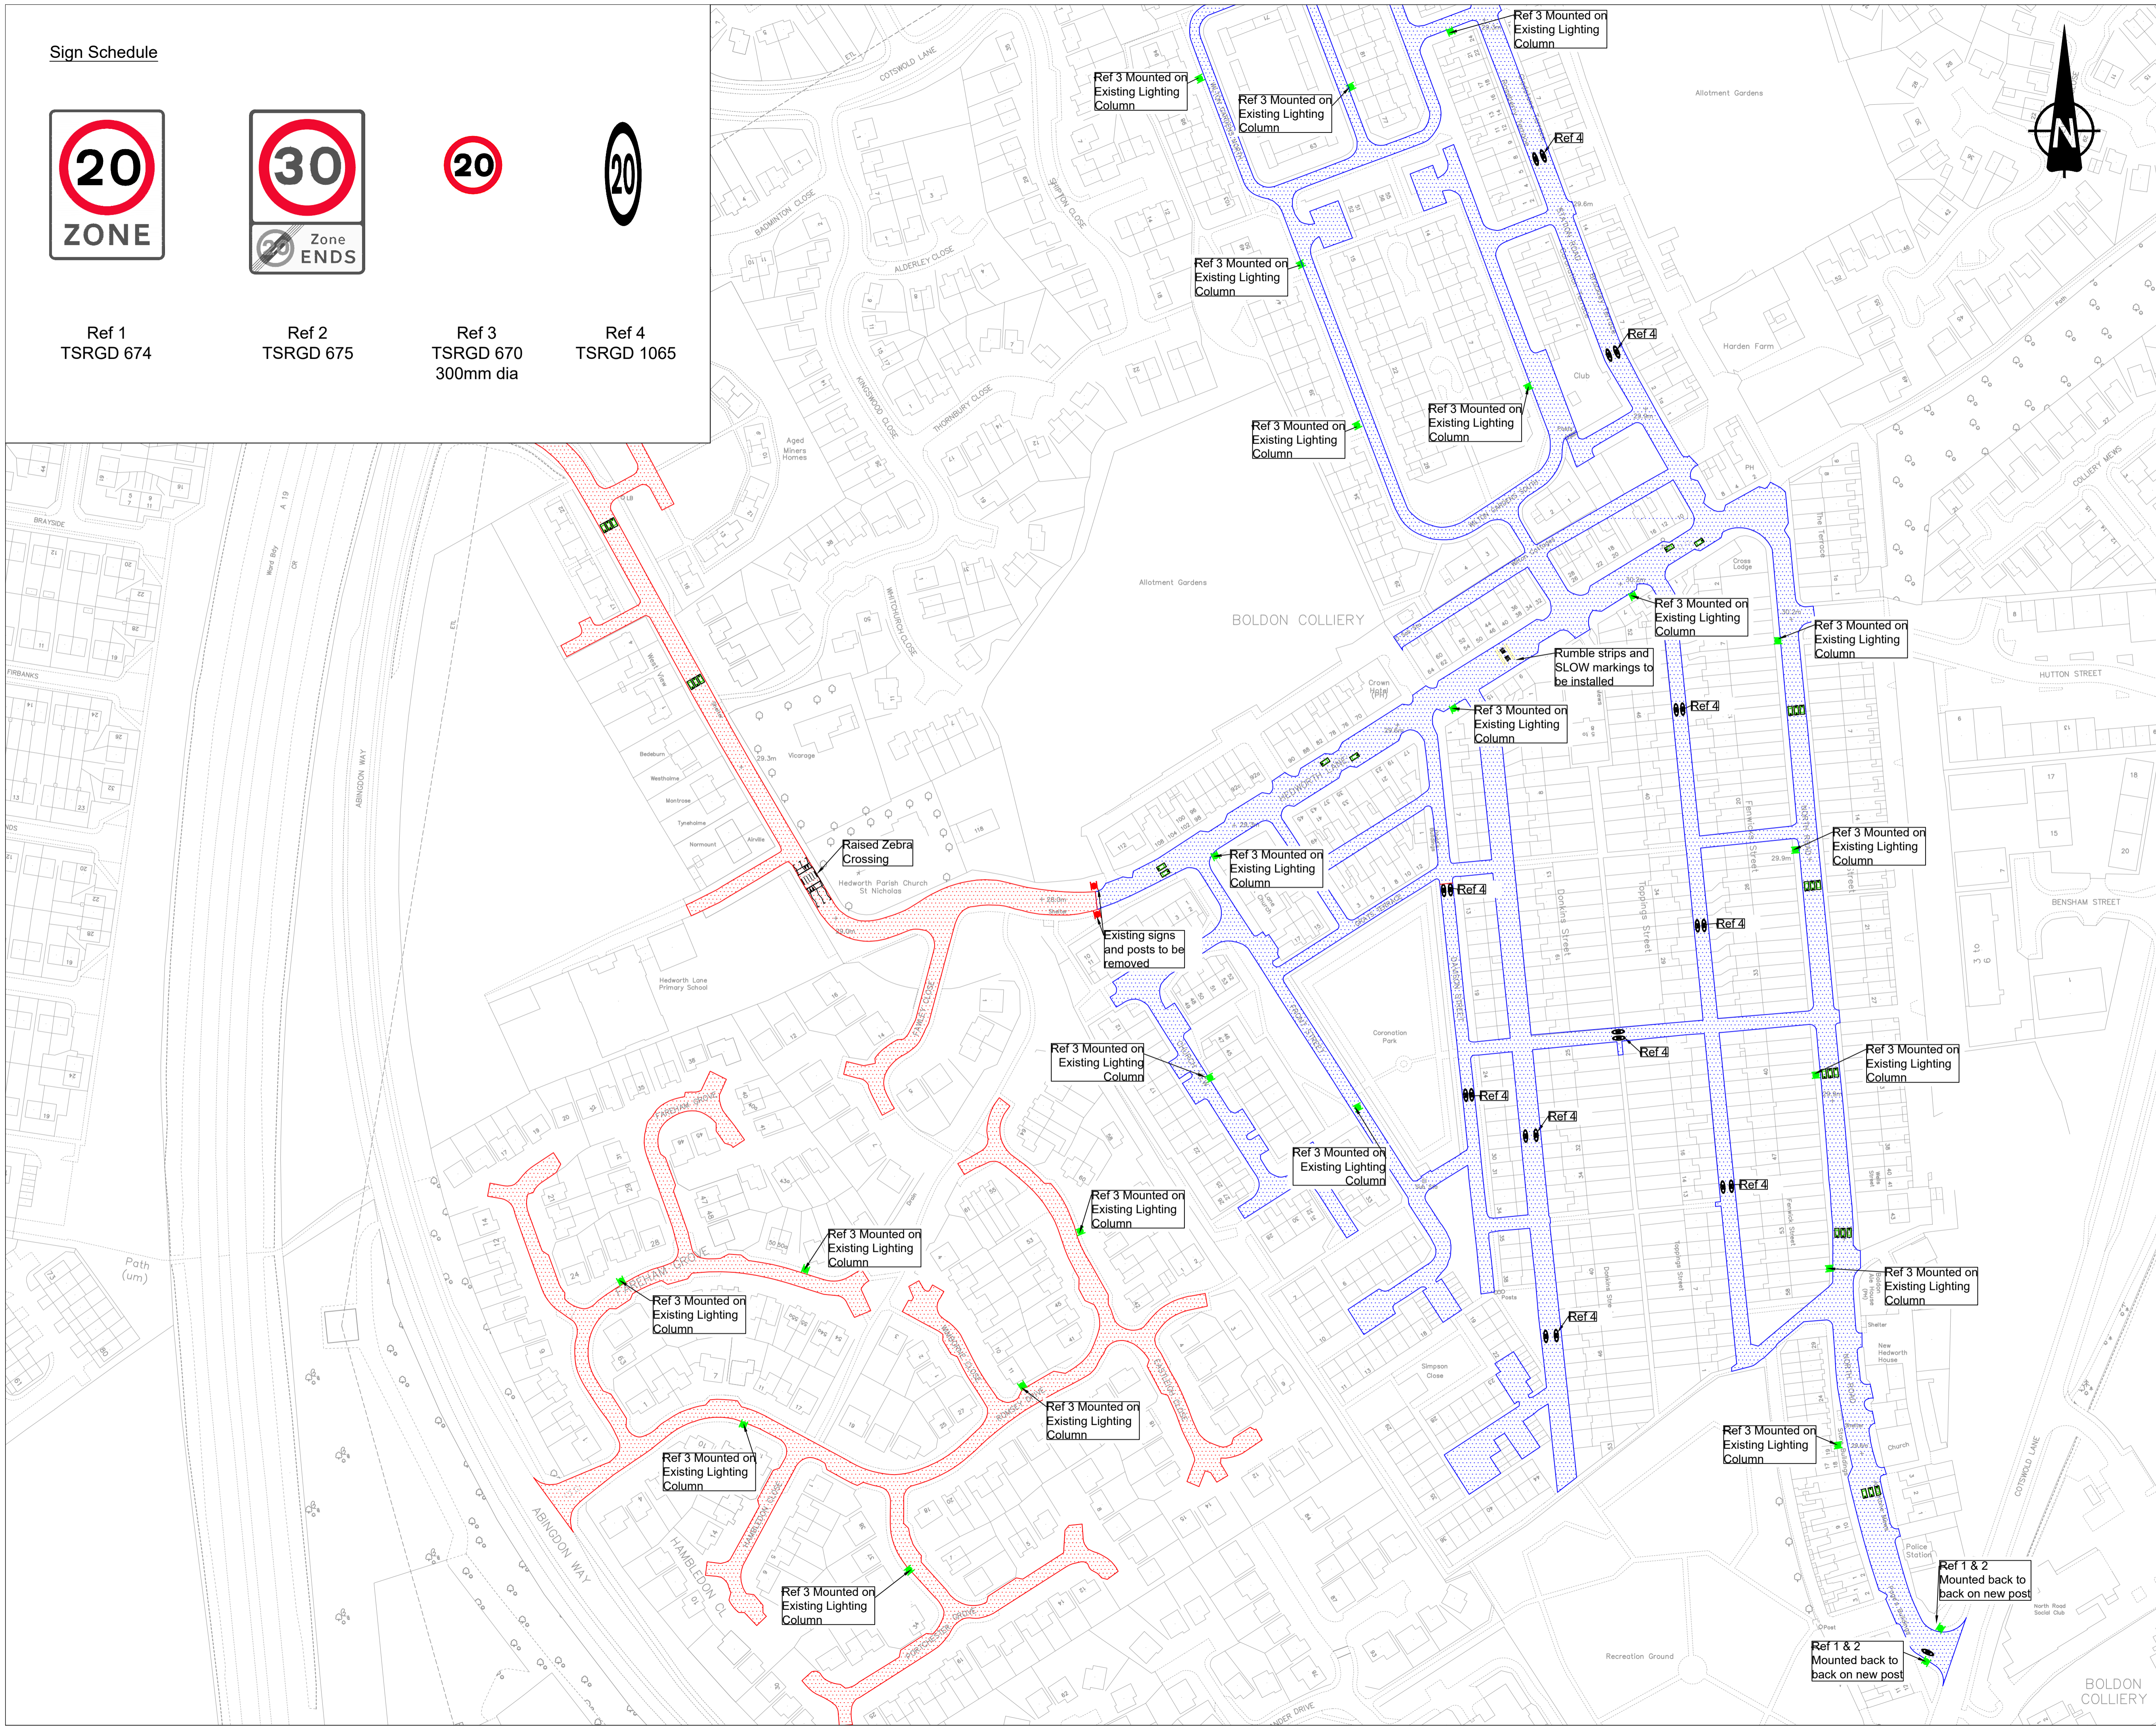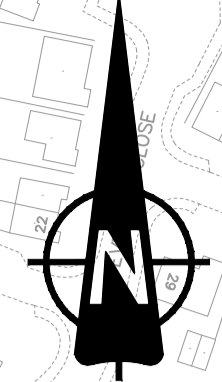

Rev	Date	Description	Chkd
<p>South Tyneside Council Regeneration and Environment</p> <p>Town Hall & Civic Offices, Westoe Road, South Shields, Tyne & Wear, NE33 2RL Telephone: (0191) 427 1717 Fax: (0191) 455 7770</p>			
Project			
Boldon Colliery Area			
Drawing Title			
Proposed 20mph Zone with Traffic Calming			
Drawn by	AL	Date	20/08/2024
Checked by	SV	Date	20/08/2024
Scale	1:1250	Size	A1
Project Code	Drawing Number		
TRS-13-2023-LTP		01-2	