


OVERVIEW

KEY:

- Proposed Pay and Display, 8am - 8pm
- Proposed Permit Holders Only or Pay and Display, 8am - 8pm
- Proposed Permit Holders Only 8am - 8pm
- Proposed or existing no waiting restrictions
- Proposed posts and associated signs to install
- Extents of scheme and affected area

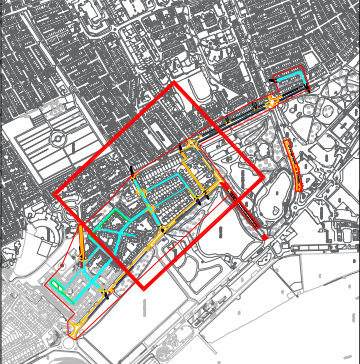

South Tyneside Council
Regeneration and Environment

Town Hall & Civic Offices, Westgate Road, South Shields, Tyne & Wear, NE33 9PL
Telephone: (0191) 521 7111 Fax: (0191) 521 7112

Project
Proposed Foreshore Changes,
Foresshore On-Street,
South Shields

Drawing Title
Proposed Parking Arrangement
Plan B


Drawn By
HB
Date: 08/05/25

Checked By
SV
Date: 10/07/25

Scale
1 : 750
Size A1

Project Code
PS01-LTP-2025

Drawing Number
02-2

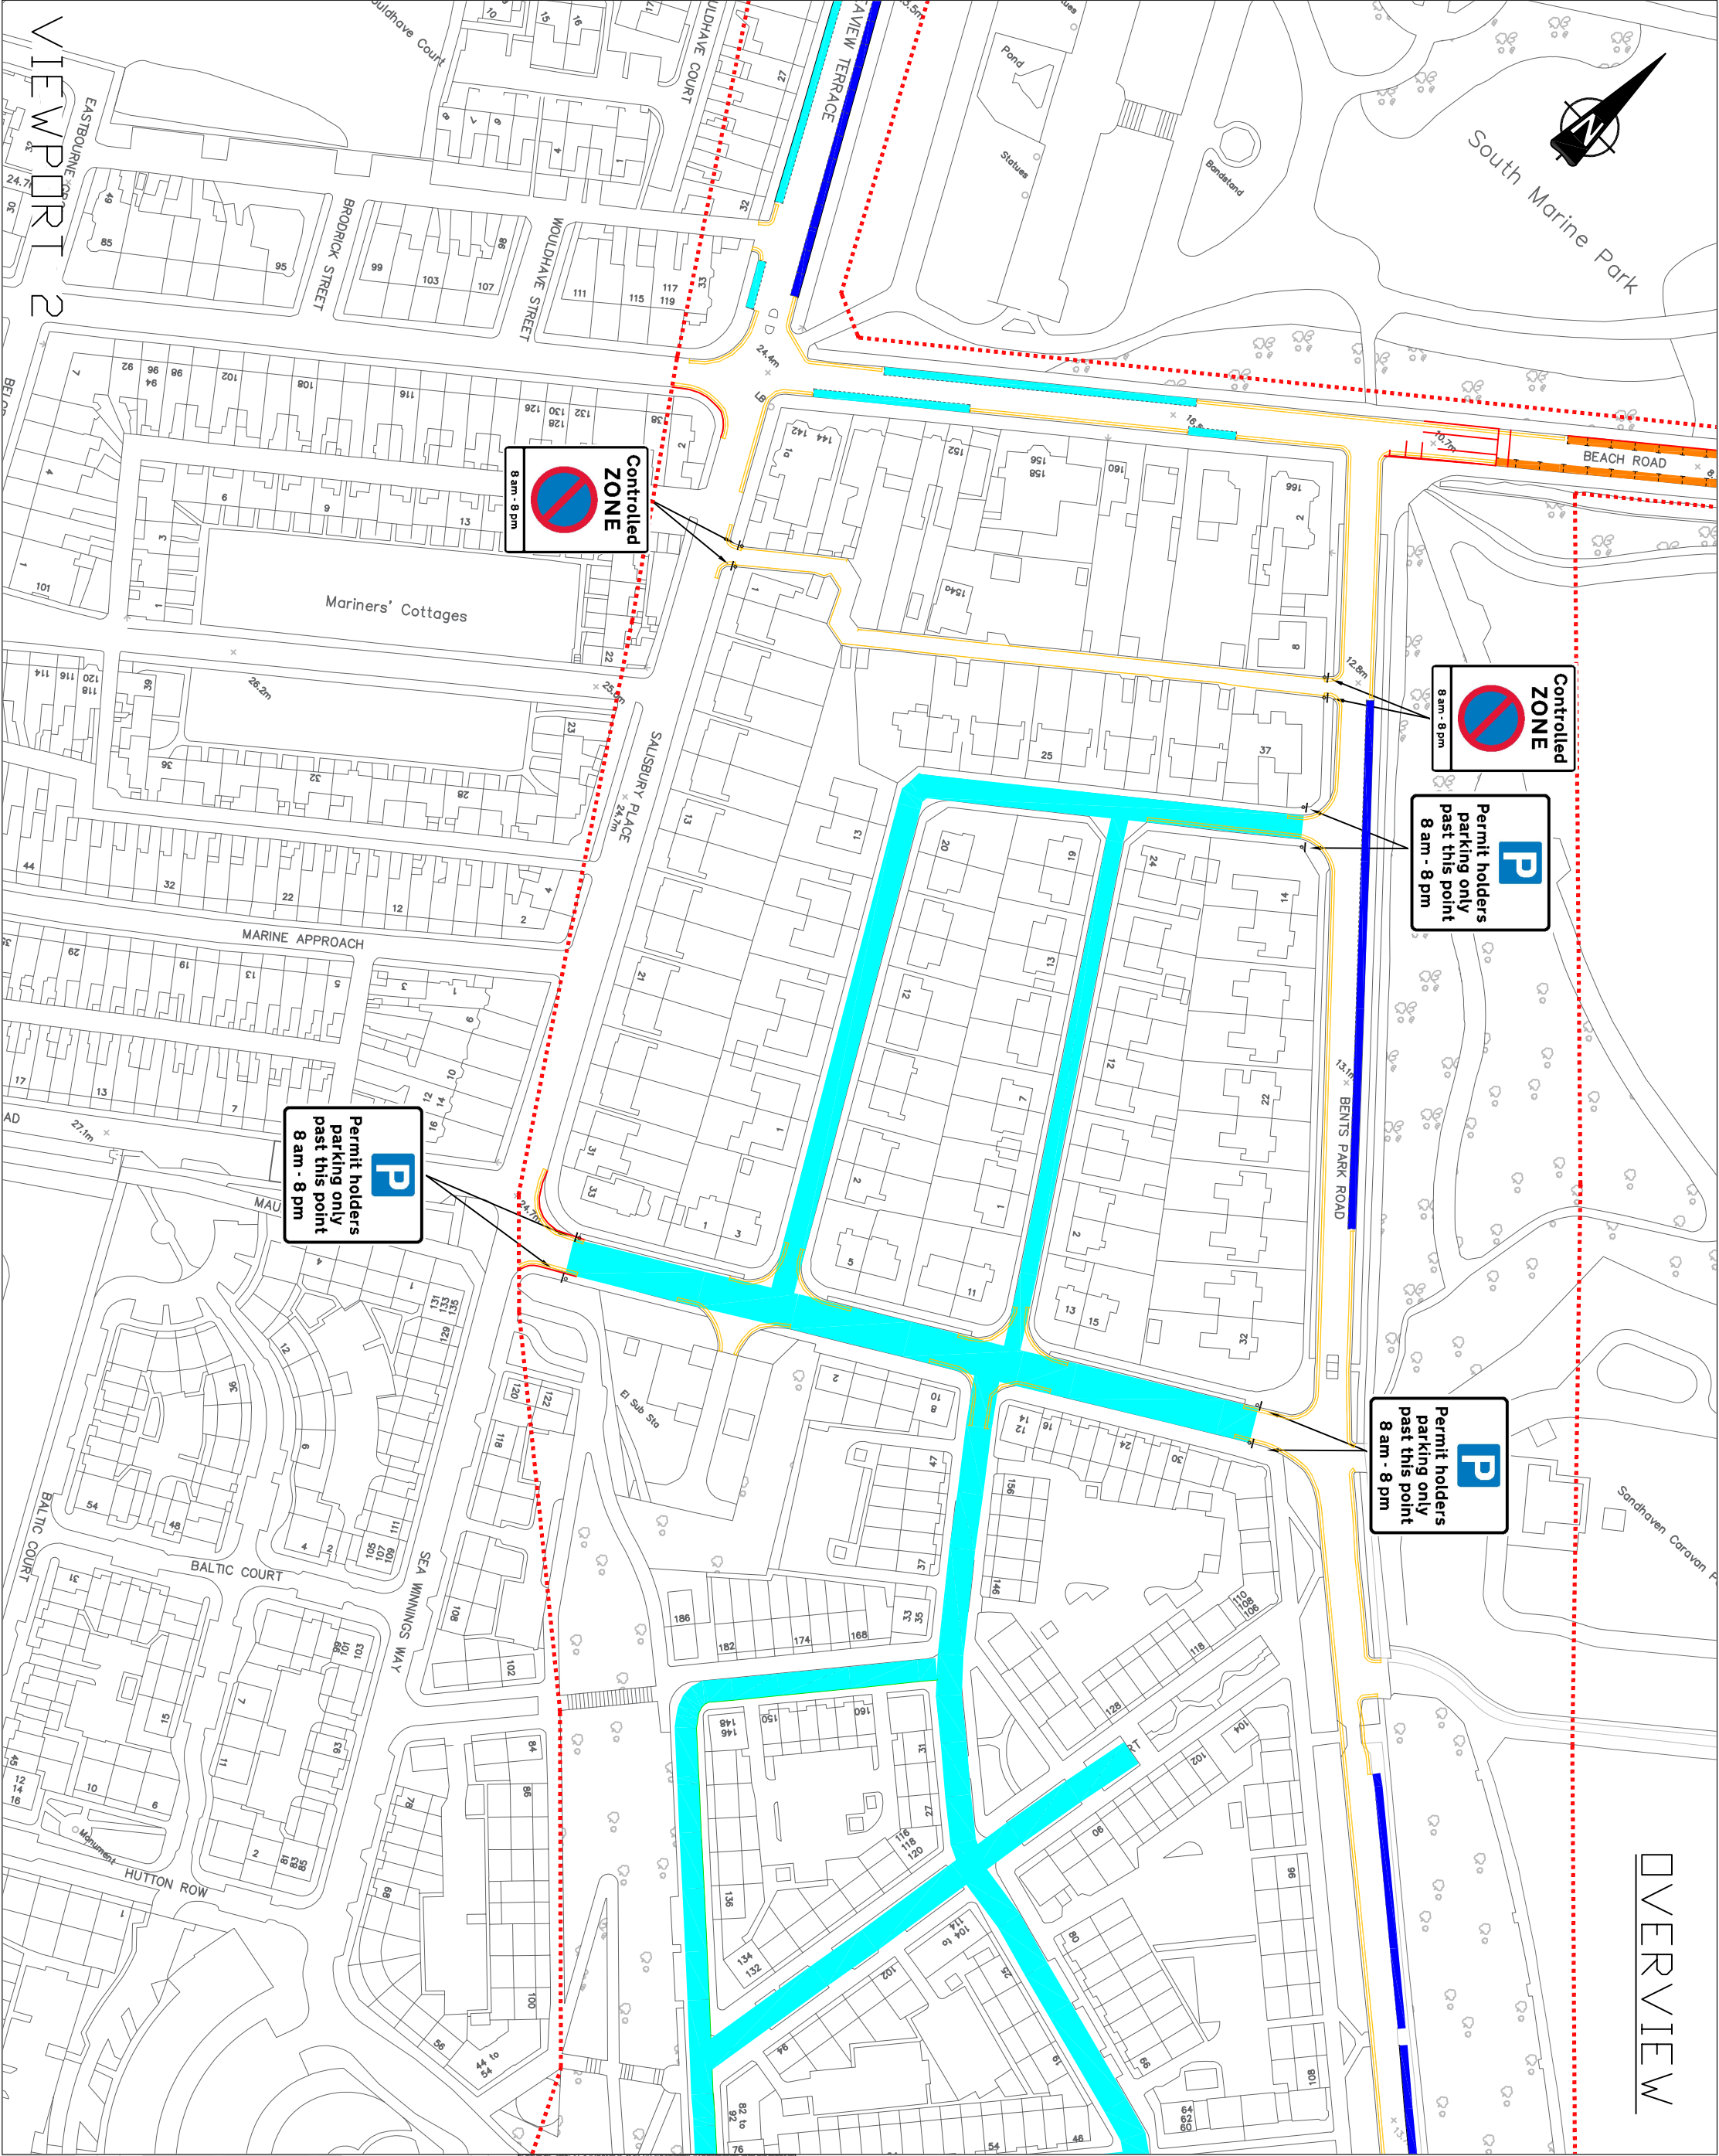

VIEWPORT 2