


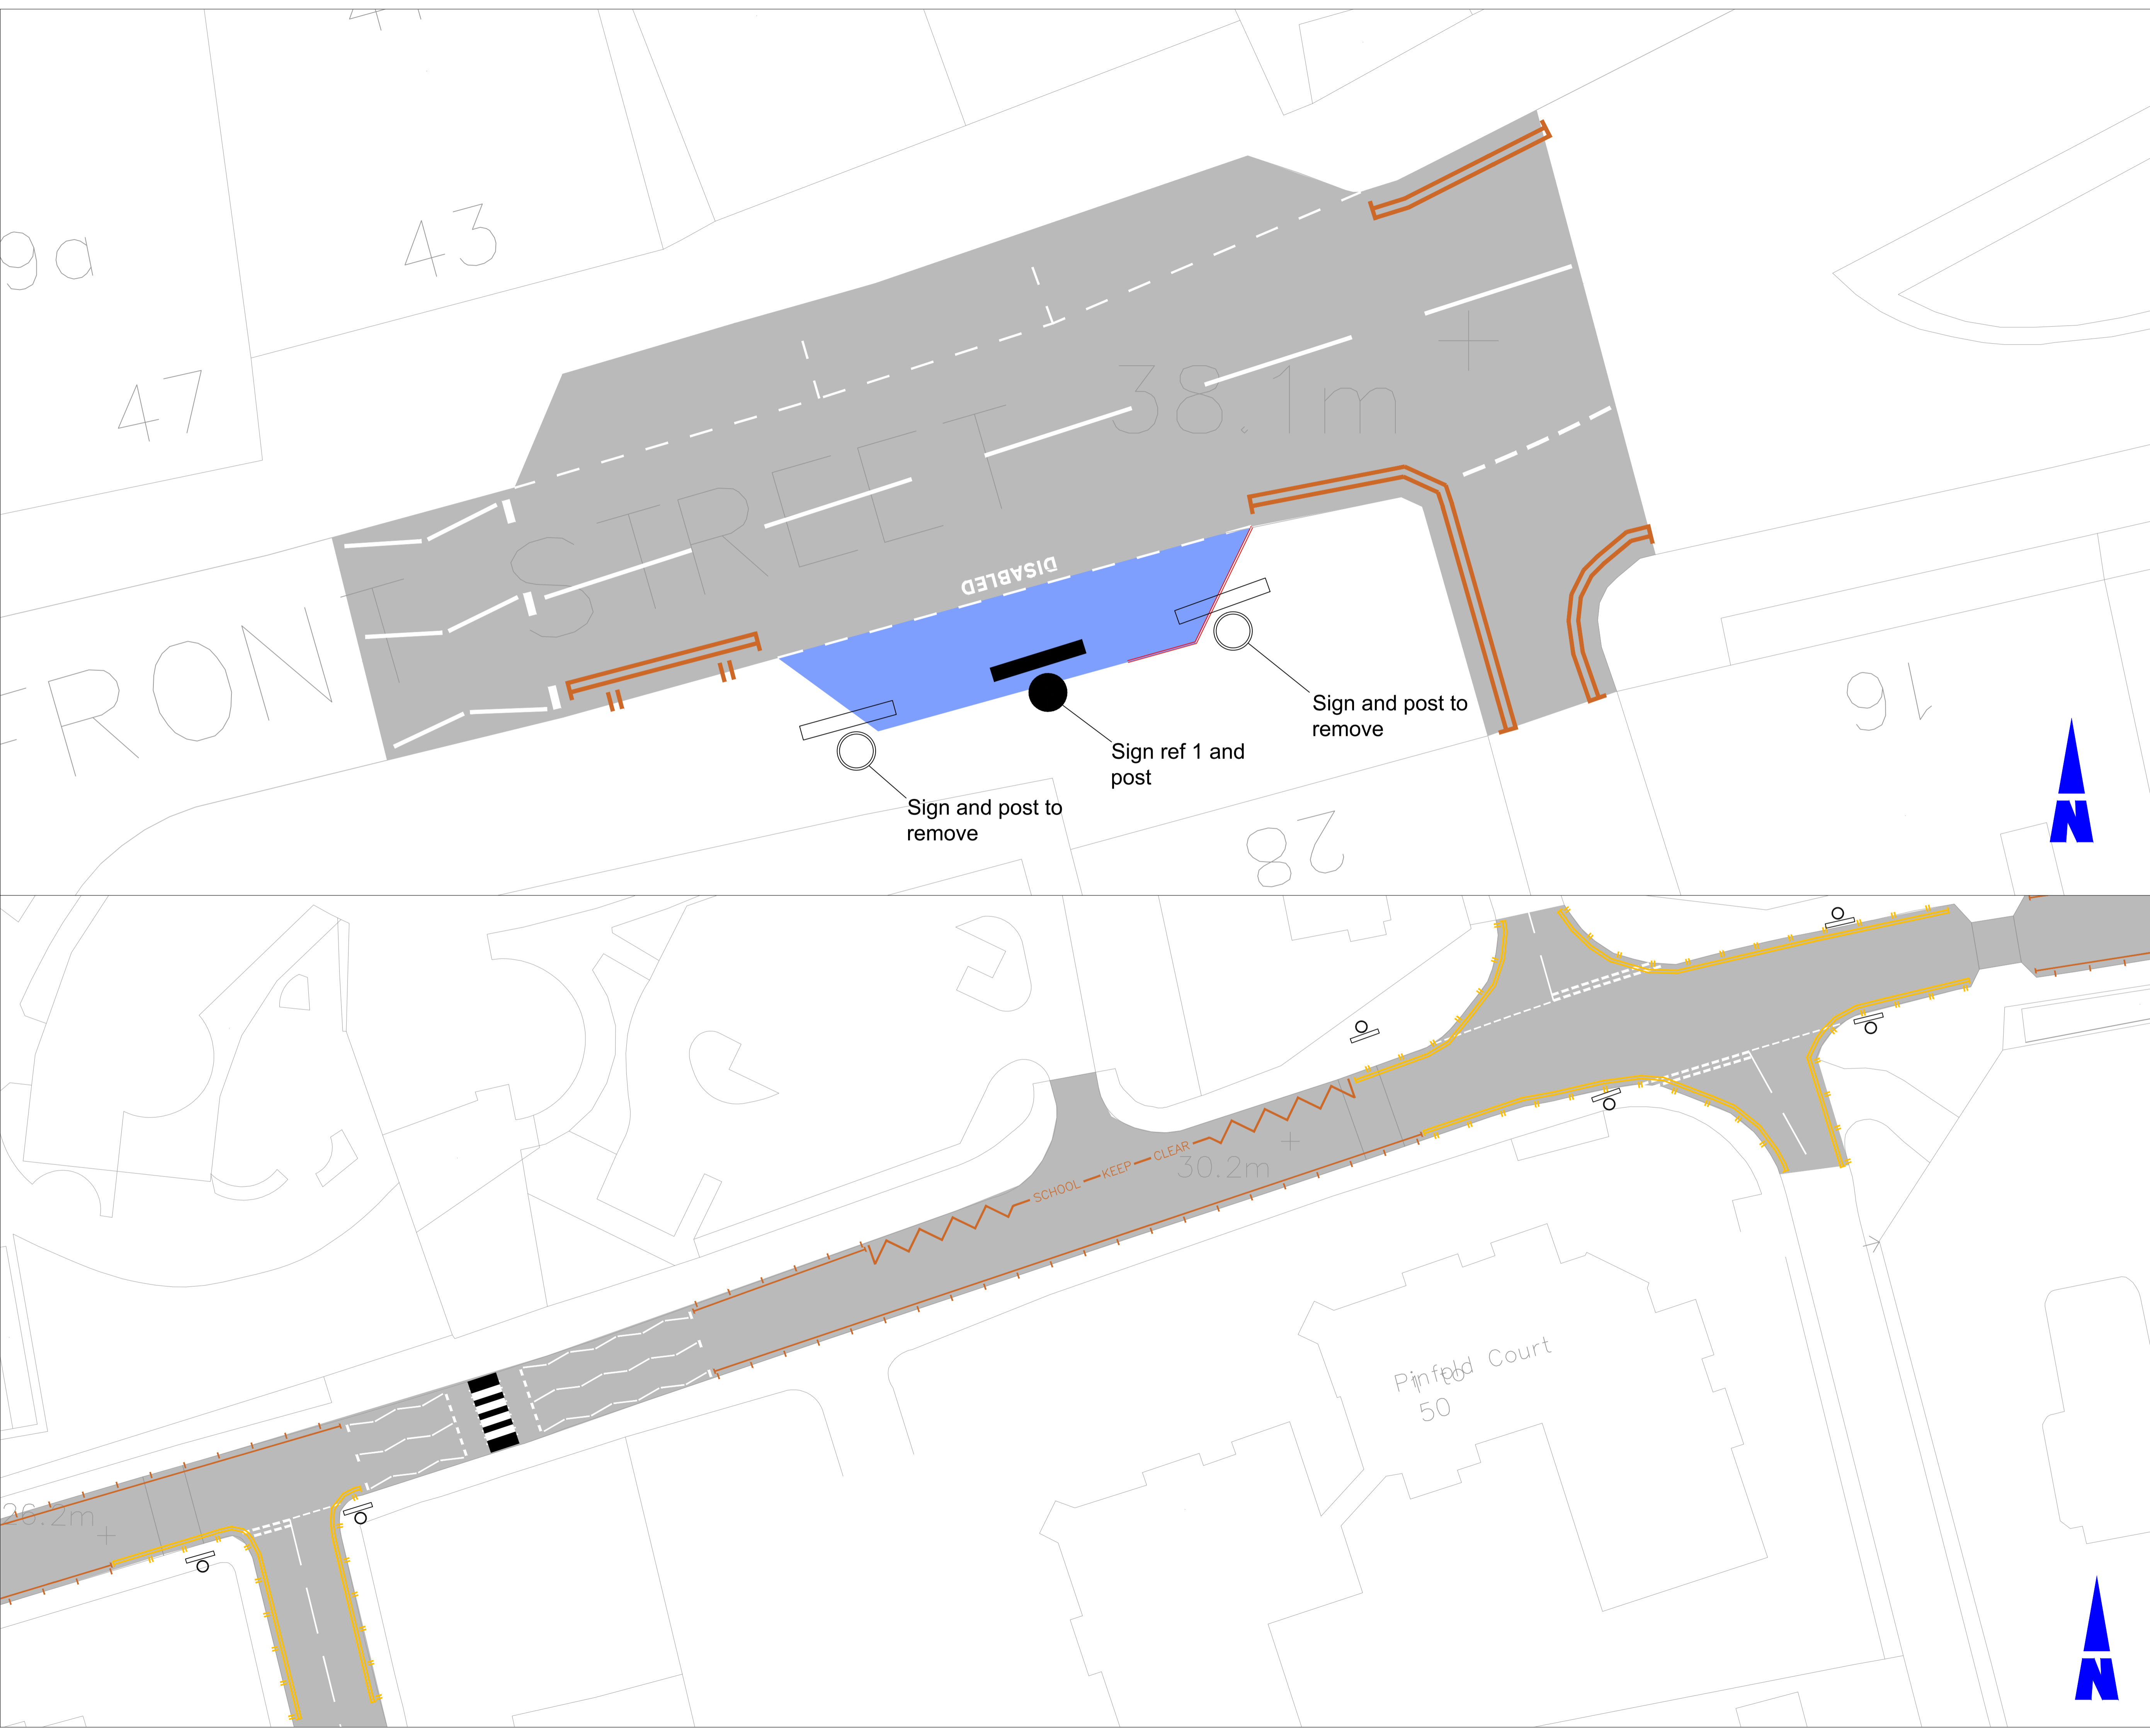


KEY:

-  Proposed No Waiting / No Loading At Any Time
-  Current No Waiting and loading restrictions
-  Disabled badge holders only, Mon - Fri, 8 am - 6 pm, 1 hour, No Return in 2 hours




SIGN REF 1:

 **Disabled badge holders only**

Mon - Fri
8 am - 6 pm
1 hour
No return within 2 hours

Rev	Date	Description	Chkd

 **South Tyneside Council**
 Regeneration and Environment

Town Hall & Civic Offices, Westoe Road, South Shields, Tyne & Wear, NE33 2PL
 Telephone: (0191) 427 1717 Fax: (0191) 455 7770

Project
Front Street / Boldon Lane, Cleadon

Drawing Title
Proposed Traffic Regulation Order

Drawn by	HB	Date	19/10/23
Checked by	XX	Date	--/--
Scale	NTS	Size	A1

Project Code	T2-23/2023	Drawing Number	REV1
--------------	------------	----------------	------