



VIEWPORT 1 (SCALE 1:250)

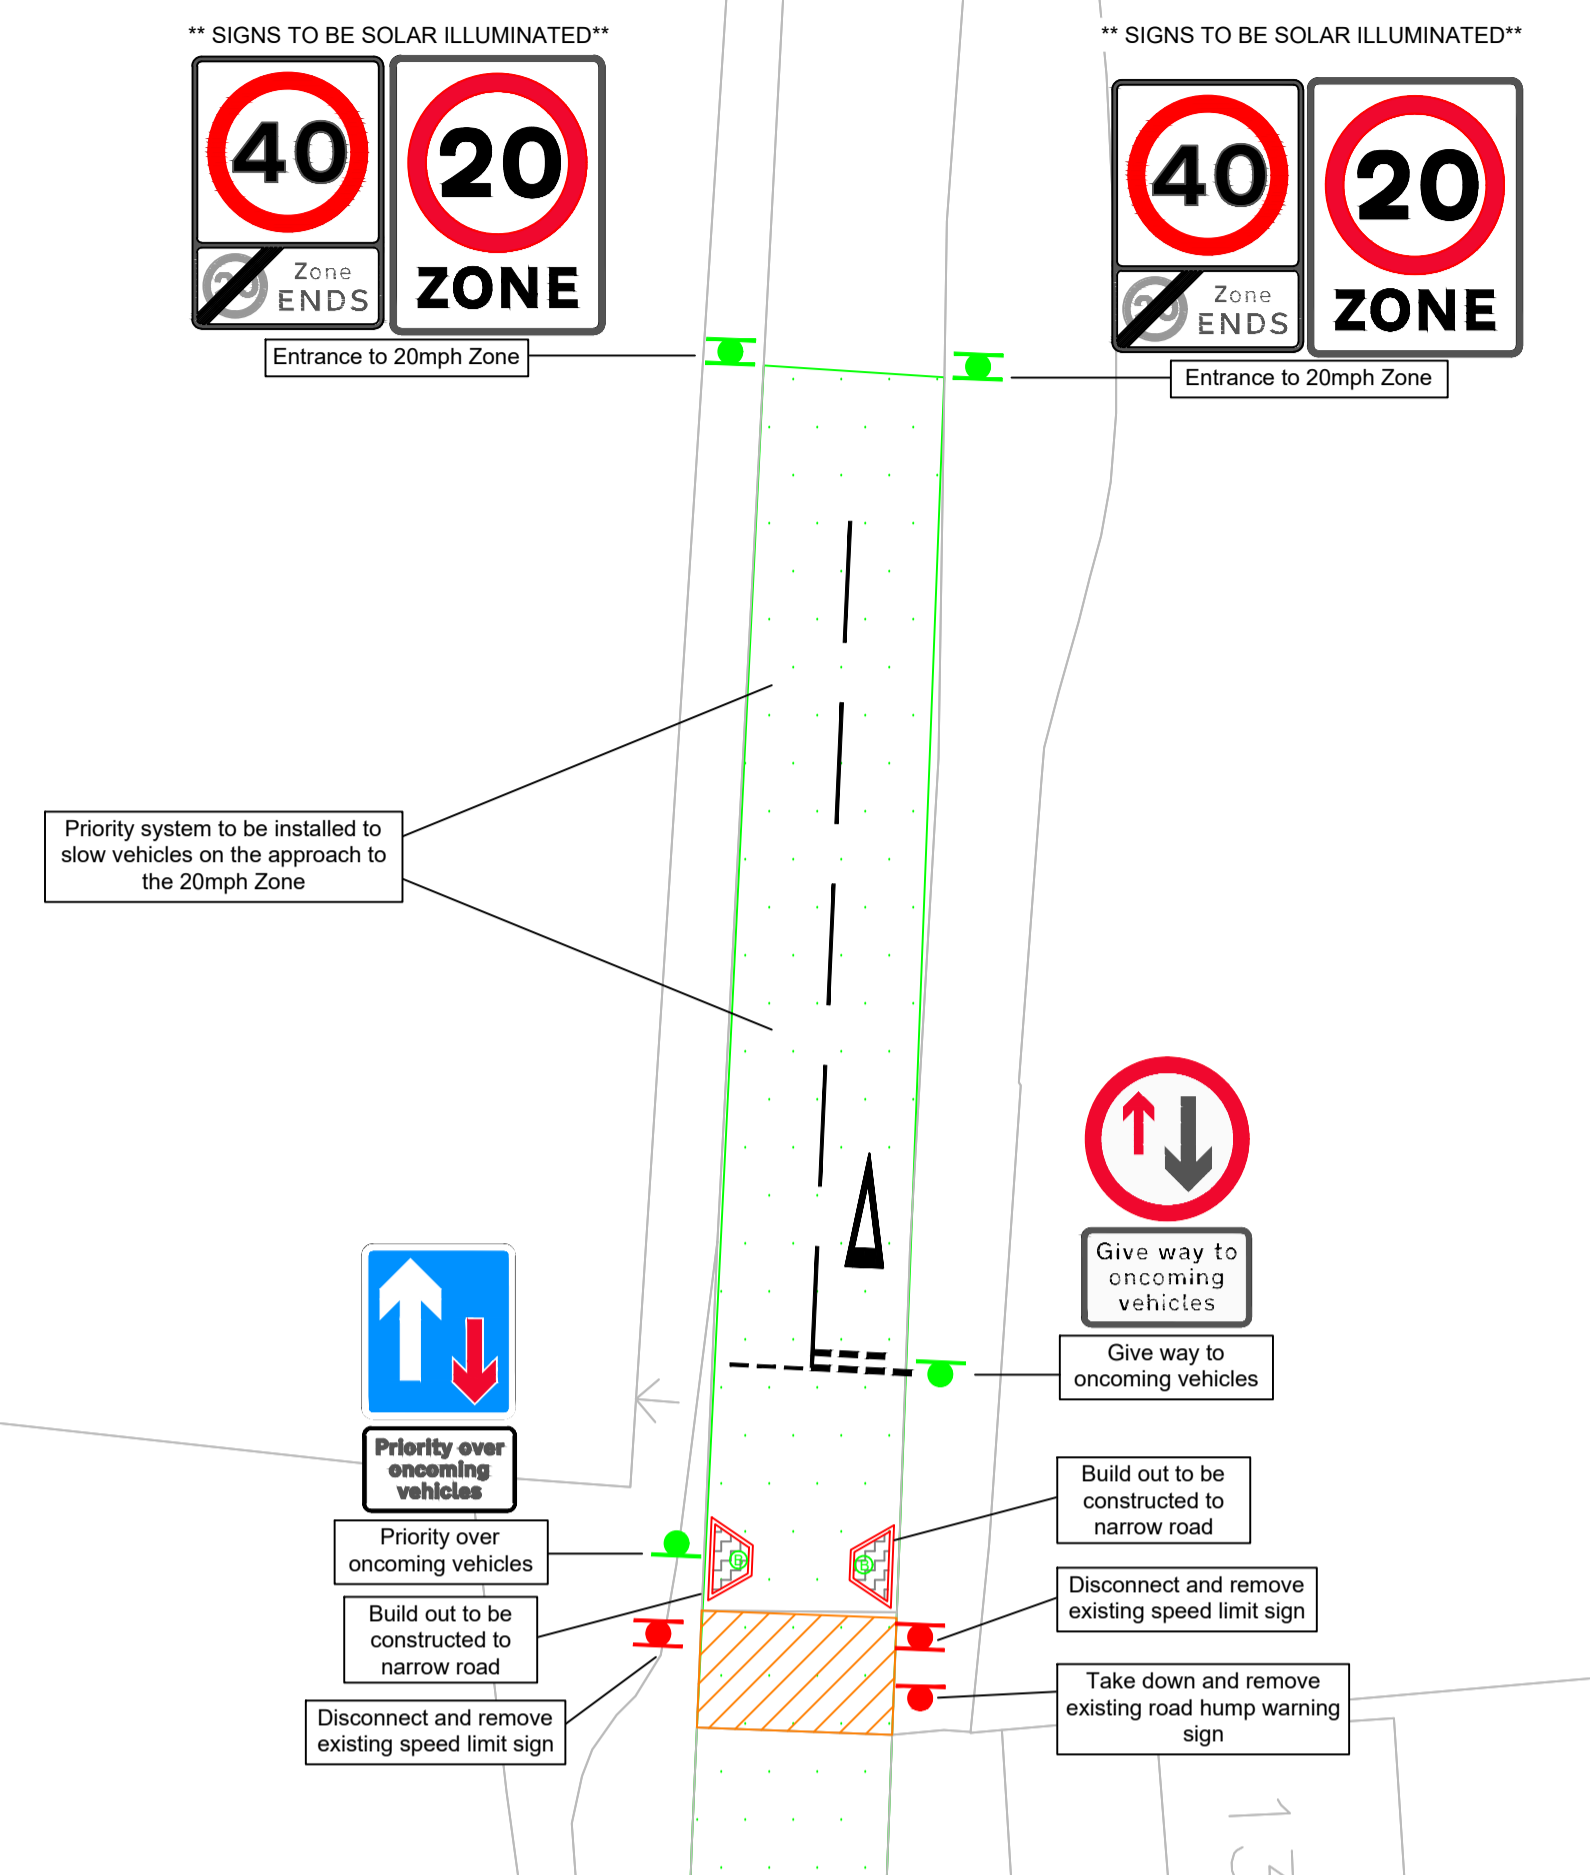

SIGN SCHEDULE

Sign Reference	675	674	675	811	615
Height	855 mm	N/A	855 mm	800 mm	750 mm
Width	600 mm	N/A	600 mm	700 mm	750 mm
Area	0.51 m ²	N/A	0.51 m ²	0.56 m ²	0.44 m ²
Material	Class RA2 (12899-1:2007)	WHITE	Class RA2 (12899-1:2007)	Class RA2 (12899-1:2007)	Class RA2 (12899-1:2007)
Mount Height	2300	780 mm	2300	2300	2300
* Area reduced for rounded corners.					

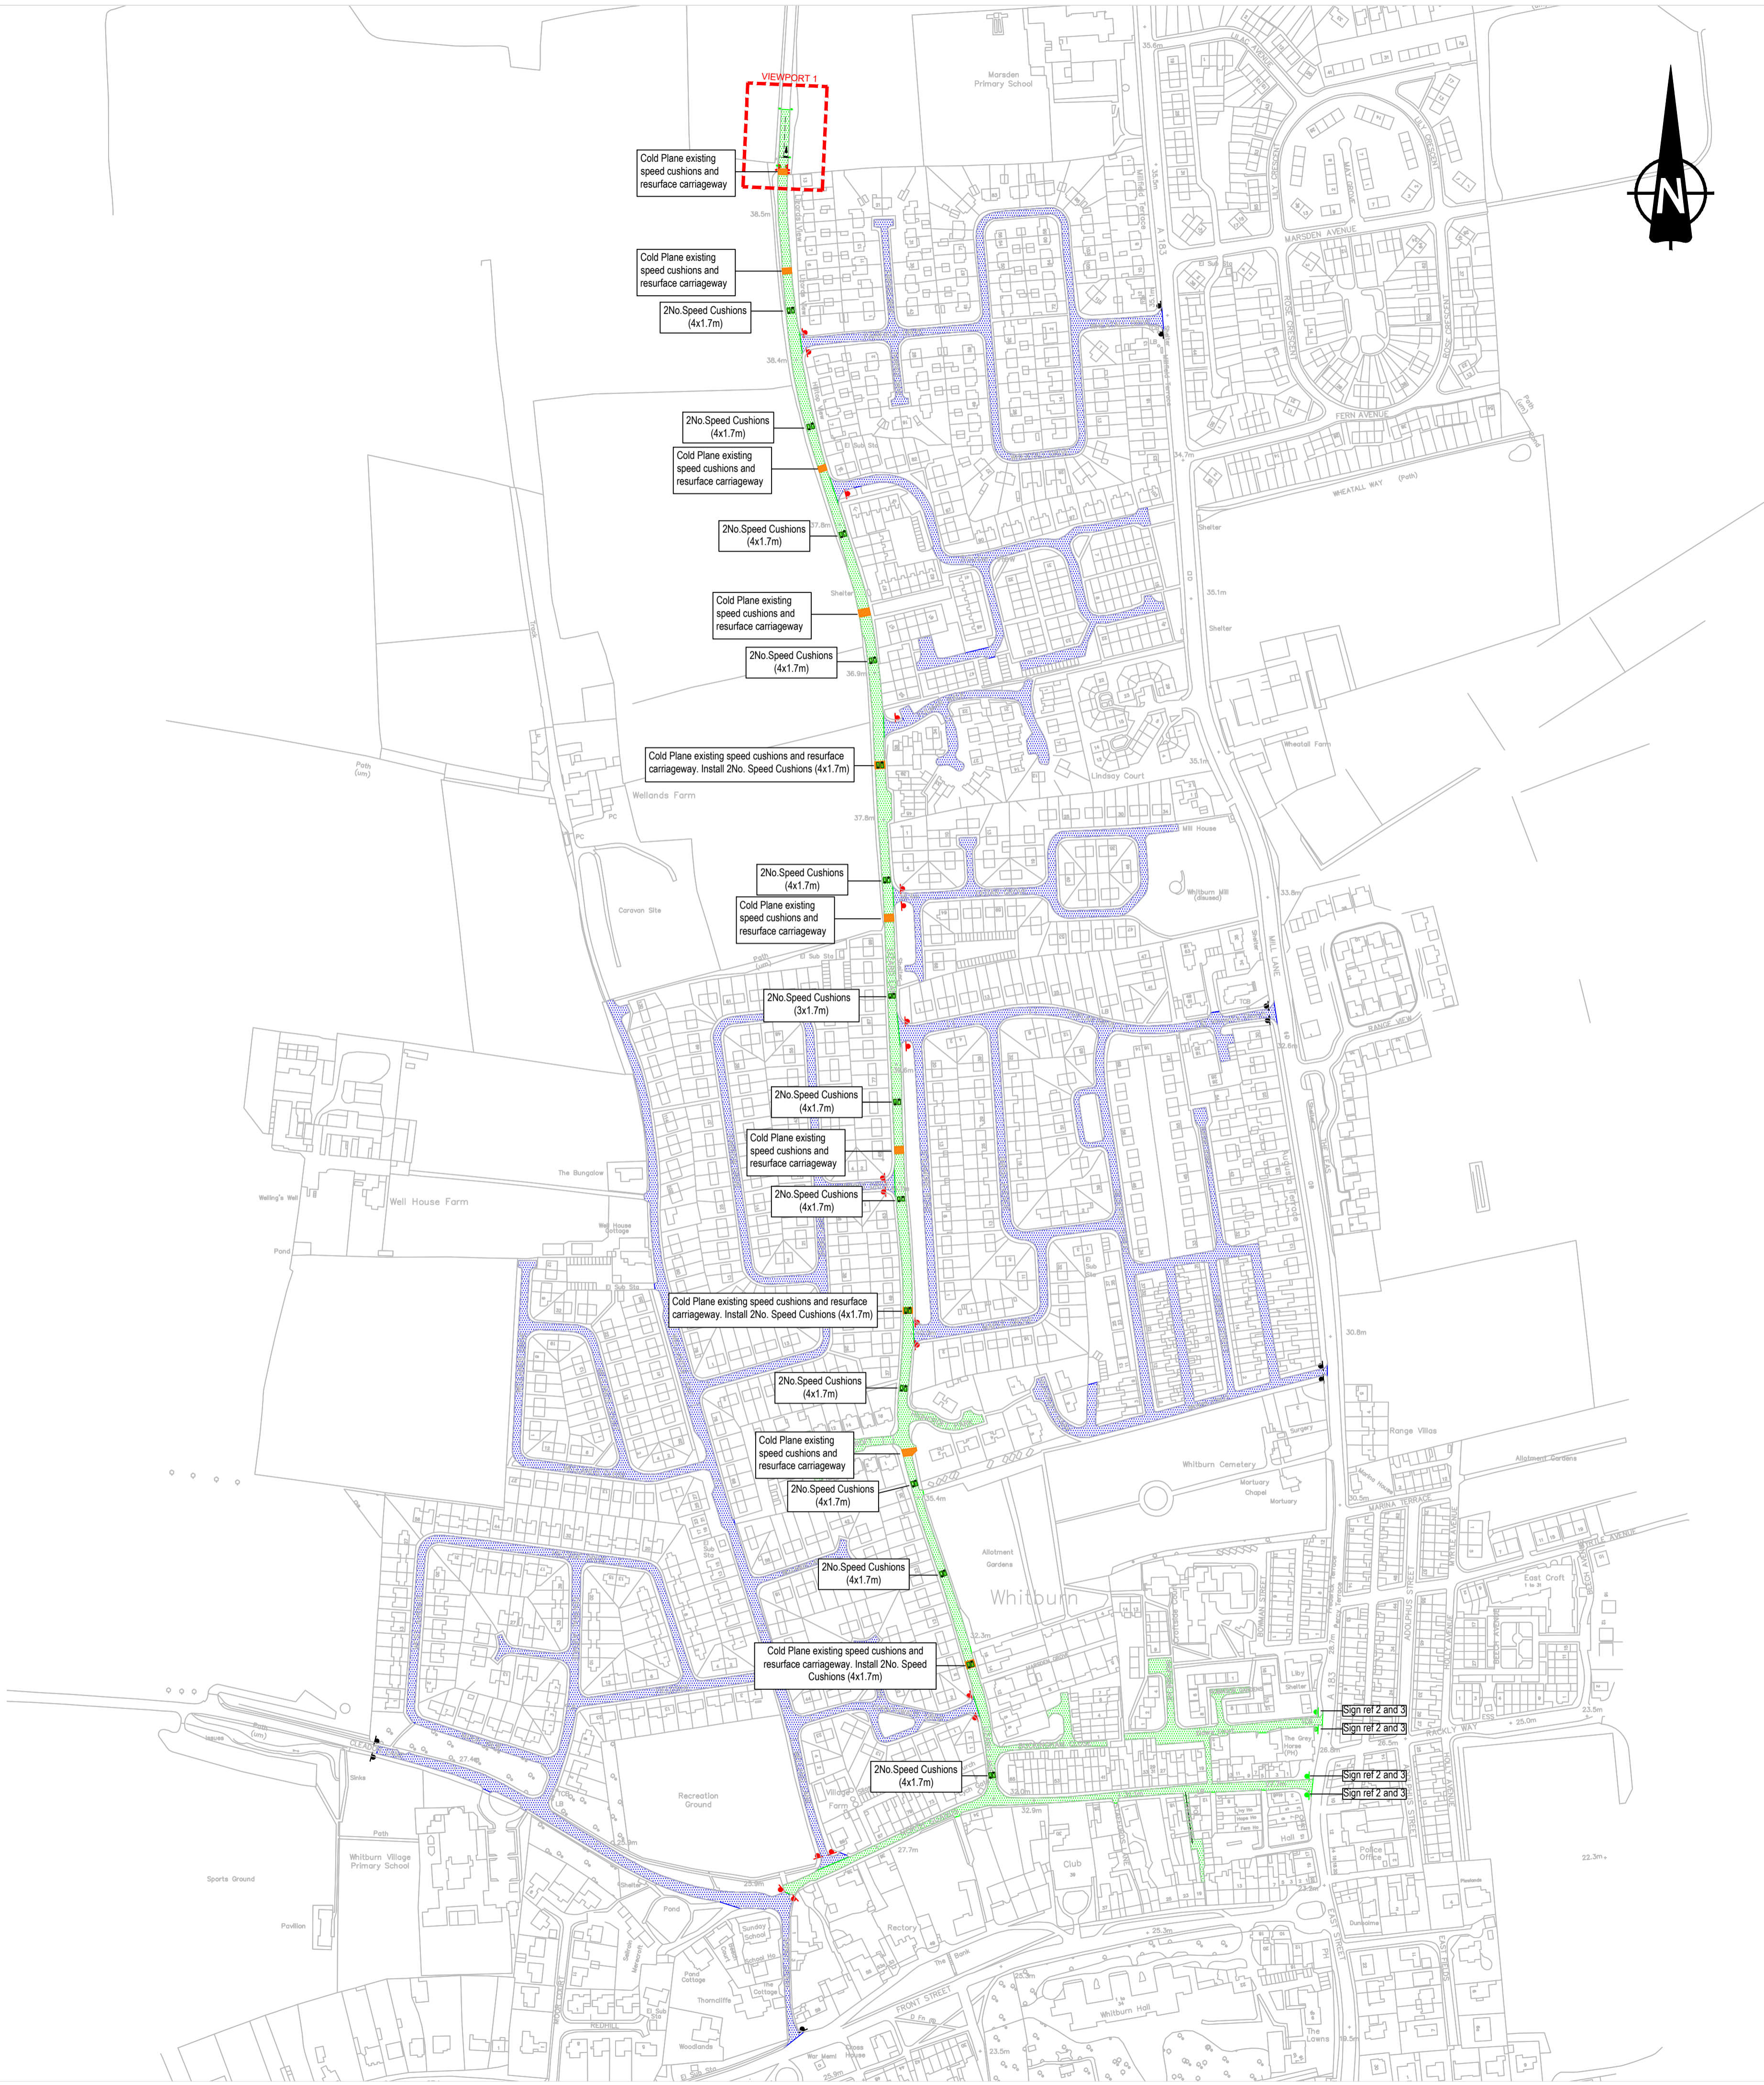

The contractor is responsible for the verification of dimensions on the site. All dimensions are in millimetres. © Copyright all rights reserved South Tyneside Council. Ordnance Survey data has been reproduced from Mastermap with the permission of The Controller of H.M. Stationery Office. Crown copyright reserved. Licence No. 100019670

- KEY**
- Proposed Sign
 - Sign Removal
 - Existing Sign
 - Proposed 20mph
 - Existing 20mph
 - Speed Cushion Removal
 - Proposed Speed Cushion
 - Proposed Bollard
 - Proposed Kerbline
 - Proposed Footway Surfacing

South Tyneside Council
Regeneration and Environment

Town Hall & Civic Offices, Westoe Road, South Shields, Tyne & Wear, NE33 2RL
Telephone: (0191) 427 1717 Fax: (0191) 455 7770

Project: Lizard Lane, Whitburn Traffic Calming and 20mph zone

Drawing Title: Consultation Plan

Drawn by	SV	Date	03/07/2023
Checked by	CE	Date	03/07/2023
Scale	1:2500	Size	A1

Project Code	TR52-2023-LTP	Drawing Number	01-1
--------------	---------------	----------------	------